
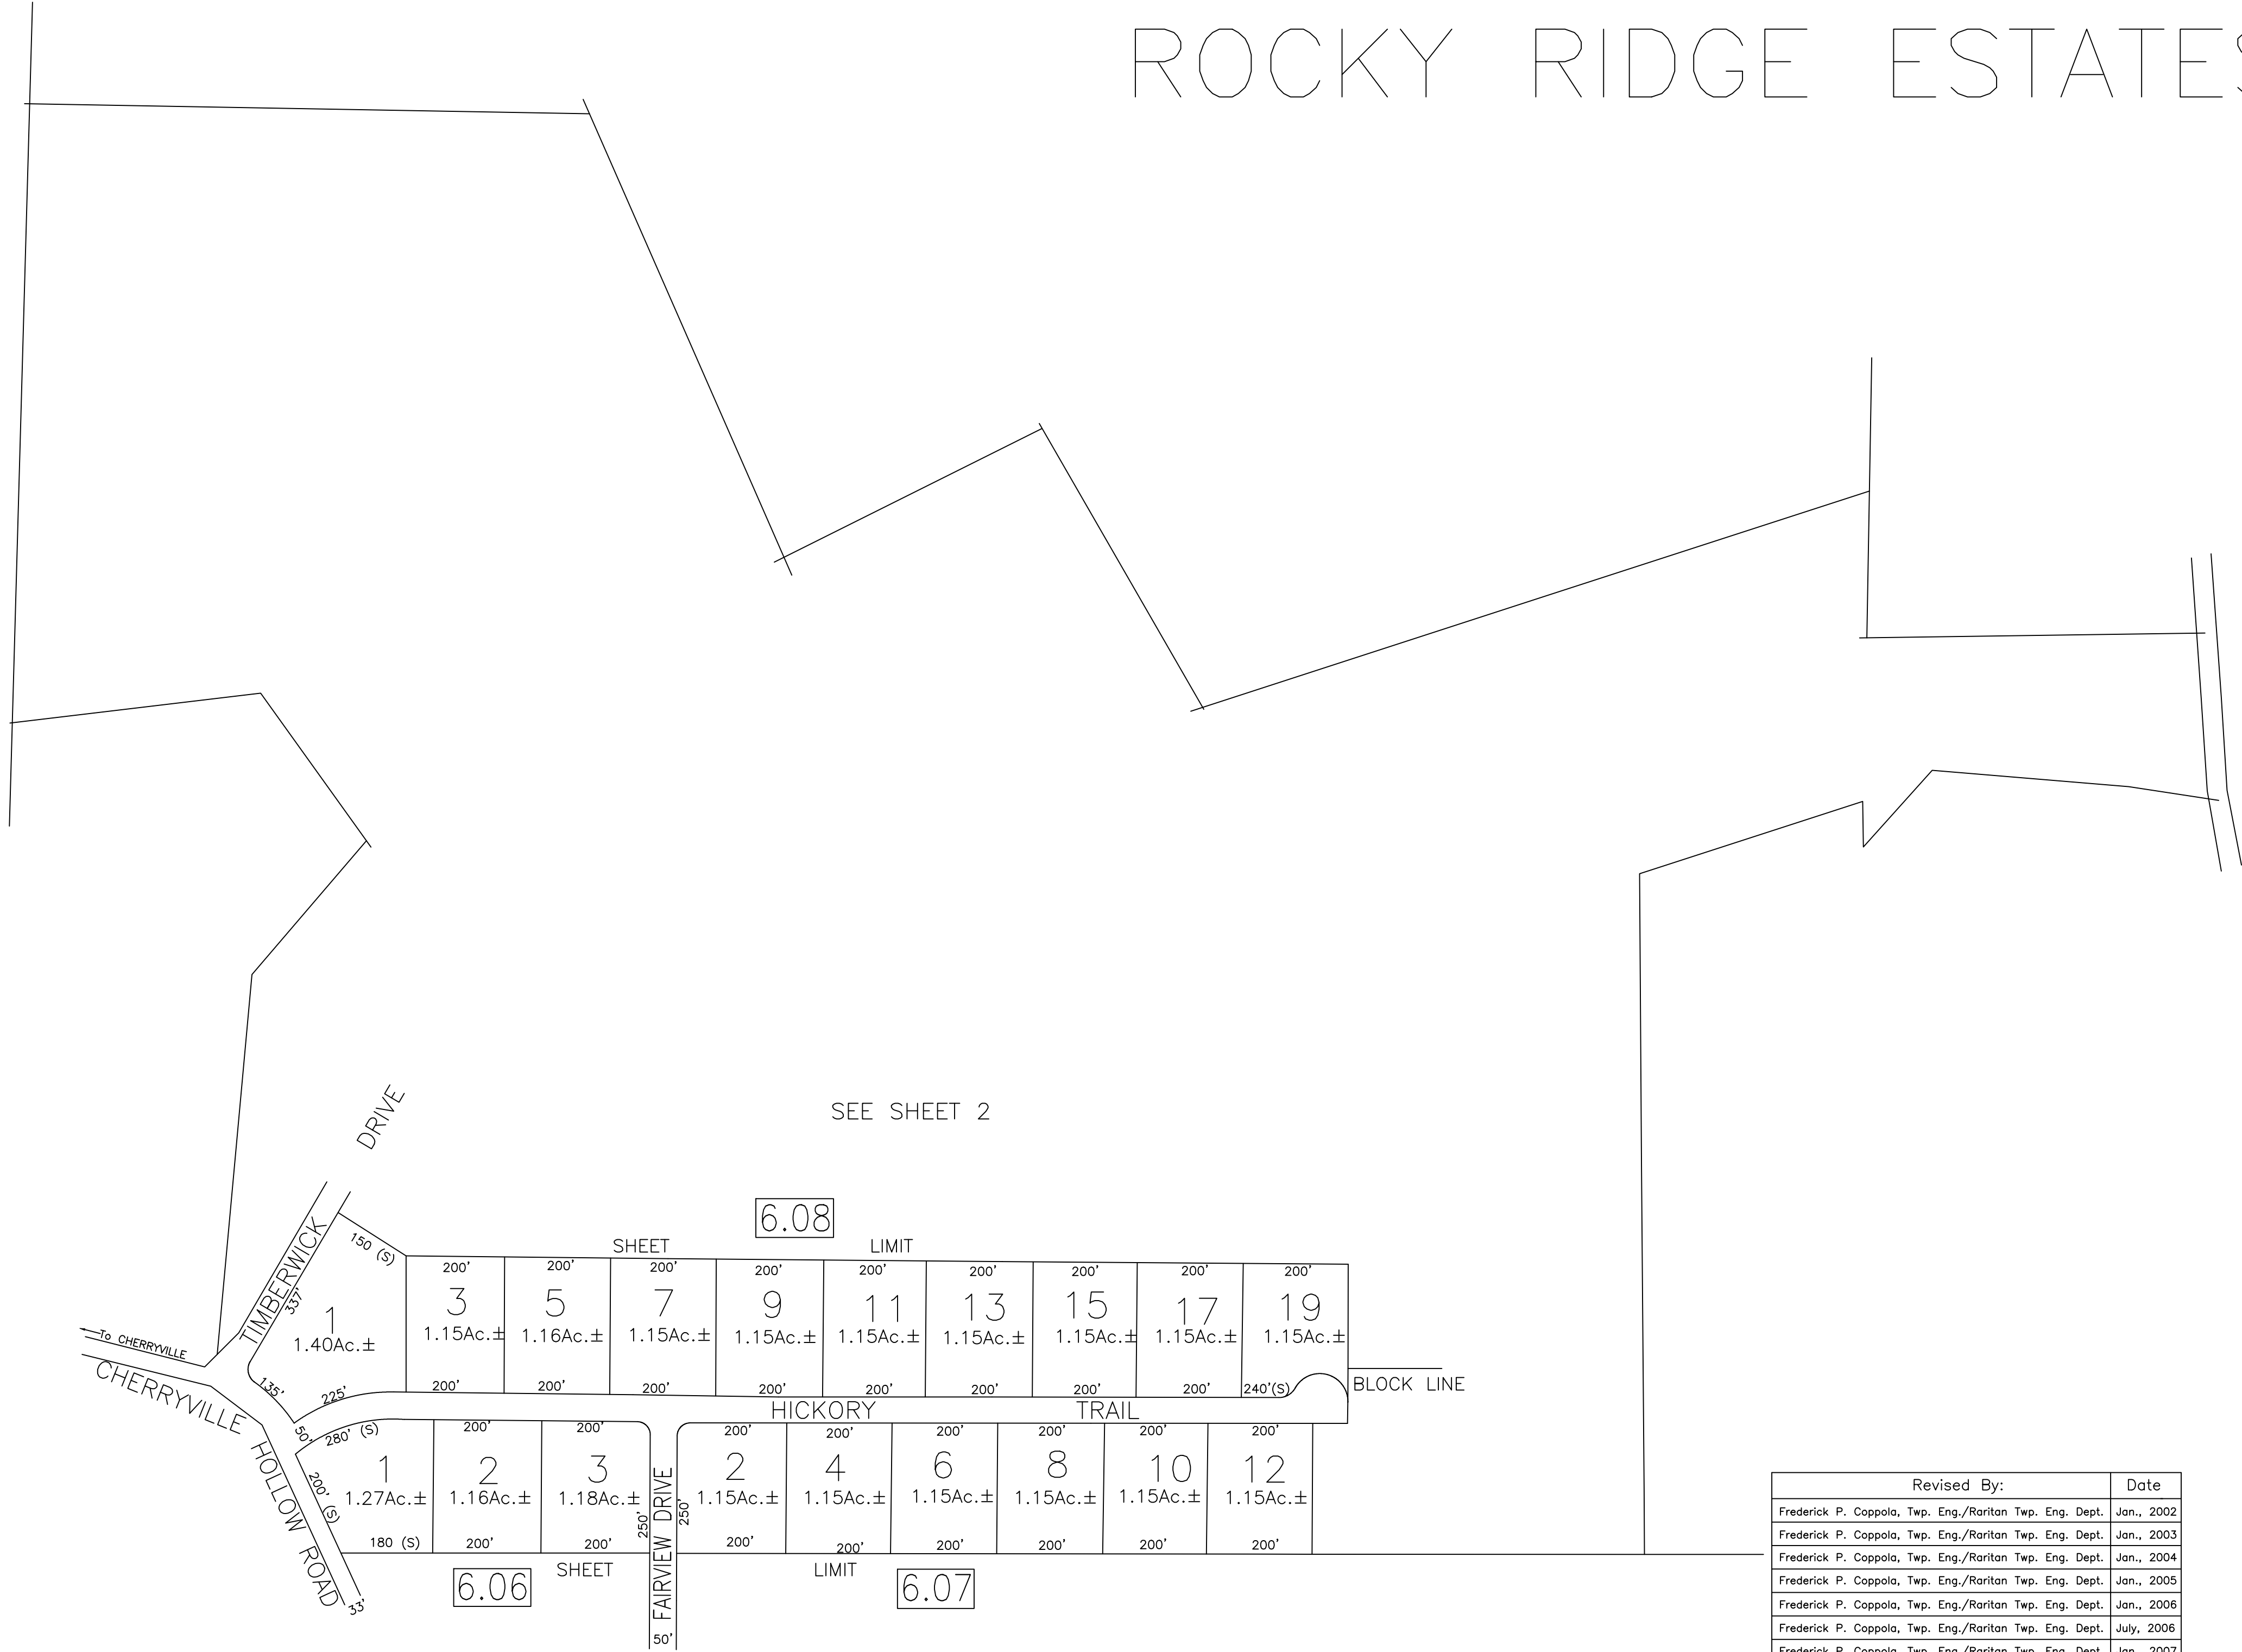


# ROCKY RIDGE ESTATES

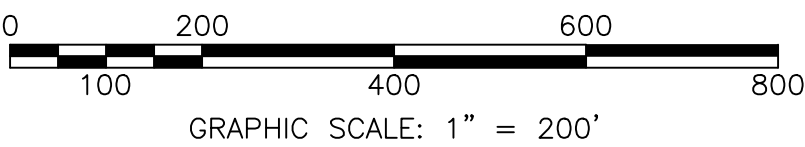

| Revised By:                                             | Date       |
|---------------------------------------------------------|------------|
| Frederick P. Coppola, Twp. Eng./Raritan Twp. Eng. Dept. | Jan., 2002 |
| Frederick P. Coppola, Twp. Eng./Raritan Twp. Eng. Dept. | Jan., 2003 |
| Frederick P. Coppola, Twp. Eng./Raritan Twp. Eng. Dept. | Jan., 2004 |
| Frederick P. Coppola, Twp. Eng./Raritan Twp. Eng. Dept. | Jan., 2005 |
| Frederick P. Coppola, Twp. Eng./Raritan Twp. Eng. Dept. | Jan., 2006 |
| Frederick P. Coppola, Twp. Eng./Raritan Twp. Eng. Dept. | July, 2006 |
| Frederick P. Coppola, Twp. Eng./Raritan Twp. Eng. Dept. | Jan., 2007 |
| Frederick P. Coppola, Twp. Eng./Raritan Twp. Eng. Dept. | Jan., 2008 |
| Frederick P. Coppola, Twp. Eng./Raritan Twp. Eng. Dept. | Jan., 2009 |
| Antoine Hajjar, Twp. Engineer/Raritan Twp. Eng. Dept.   | Jan., 2015 |
|                                                         |            |
|                                                         |            |
TAX MAP

RARITAN TOWNSHIP

Hunterdon County, NJ

Scale : 1"=200'      April, 2001

Antoine Hajjar      NJPE & LS #42580

Raritan Township Engineer

Raritan Township Engineering Department

One Municiple Drive

Flemington, New Jersey 08822

THIS MAP HAS BEEN SCANNED FROM THE ORIGINAL ON FILE AT THE RARITAN TOWNSHIP ENGINEERING DEPARTMENT AND PLACED IN AN AUTOCAD FORMAT.