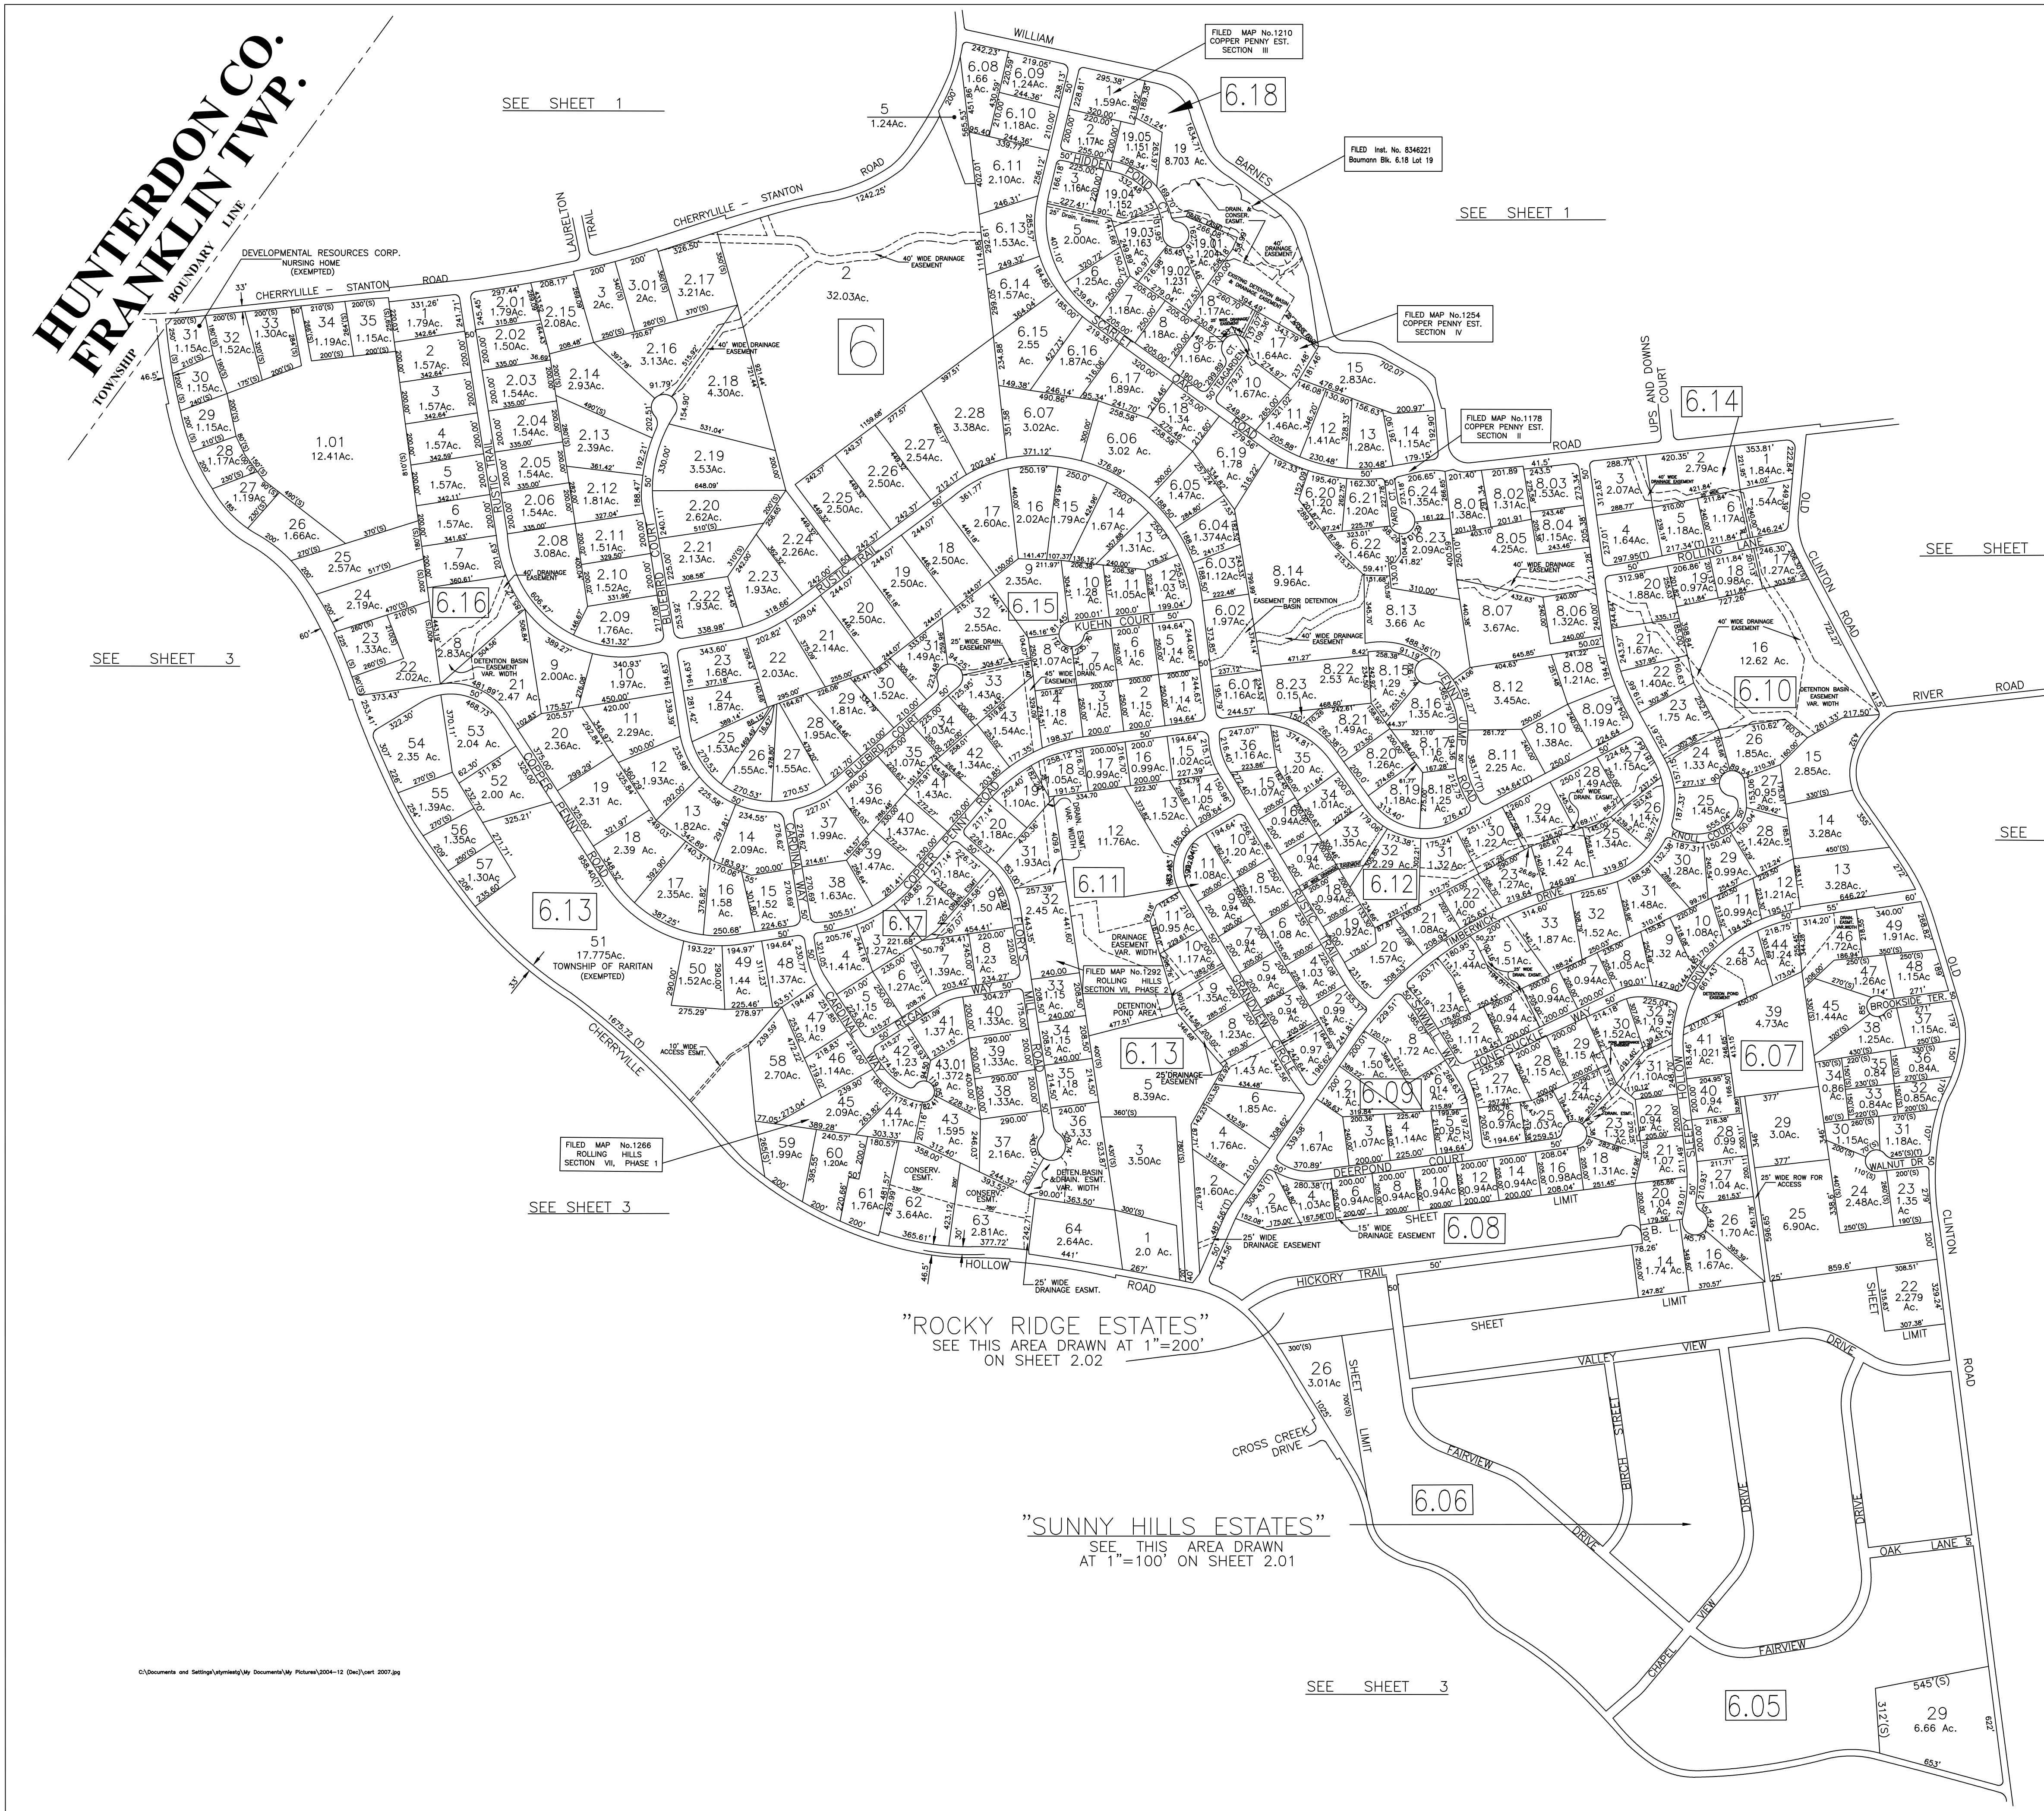


Revised By:	Date
Frederick P. Coppola, Twp. Eng./Raritan Twp. Eng. Dept.	Jan., 2002
Frederick P. Coppola, Twp. Eng./Raritan Twp. Eng. Dept.	Jan., 2003
Frederick P. Coppola, Twp. Eng./Raritan Twp. Eng. Dept.	Jan., 2004
Frederick P. Coppola, Twp. Eng./Raritan Twp. Eng. Dept.	Jan., 2005
Frederick P. Coppola, Twp. Eng./Raritan Twp. Eng. Dept.	July, 2005
Frederick P. Coppola, Twp. Eng./Raritan Twp. Eng. Dept.	Jan., 2006
Frederick P. Coppola, Twp. Eng./Raritan Twp. Eng. Dept.	July, 2006
Frederick P. Coppola, Twp. Eng./Raritan Twp. Eng. Dept.	Jan., 2007
Frederick P. Coppola, Twp. Eng./Raritan Twp. Eng. Dept.	Jan., 2008
Frederick P. Coppola, Twp. Eng./Raritan Twp. Eng. Dept.	Jan., 2009
Frederick P. Coppola, Twp. Eng./Raritan Twp. Eng. Dept.	Jan., 2012
Antoine Hajjar, Twp. Engineer/Raritan Twp. Eng. Dept.	Jan., 2015
Antoine Hajjar, Twp. Engineer/Raritan Twp. Eng. Dept.	Jan., 2018

TAX MAP

RARITAN TOWNSHIP
Hunterdon County, NJ

Scale : 1"=400' January, 2002

Antoine Hajjar NJPE & LS #14548

Raritan Township Engineer
Raritan Township Engineering Department
One Municiple Drive
Flemington, New Jersey 08822

