



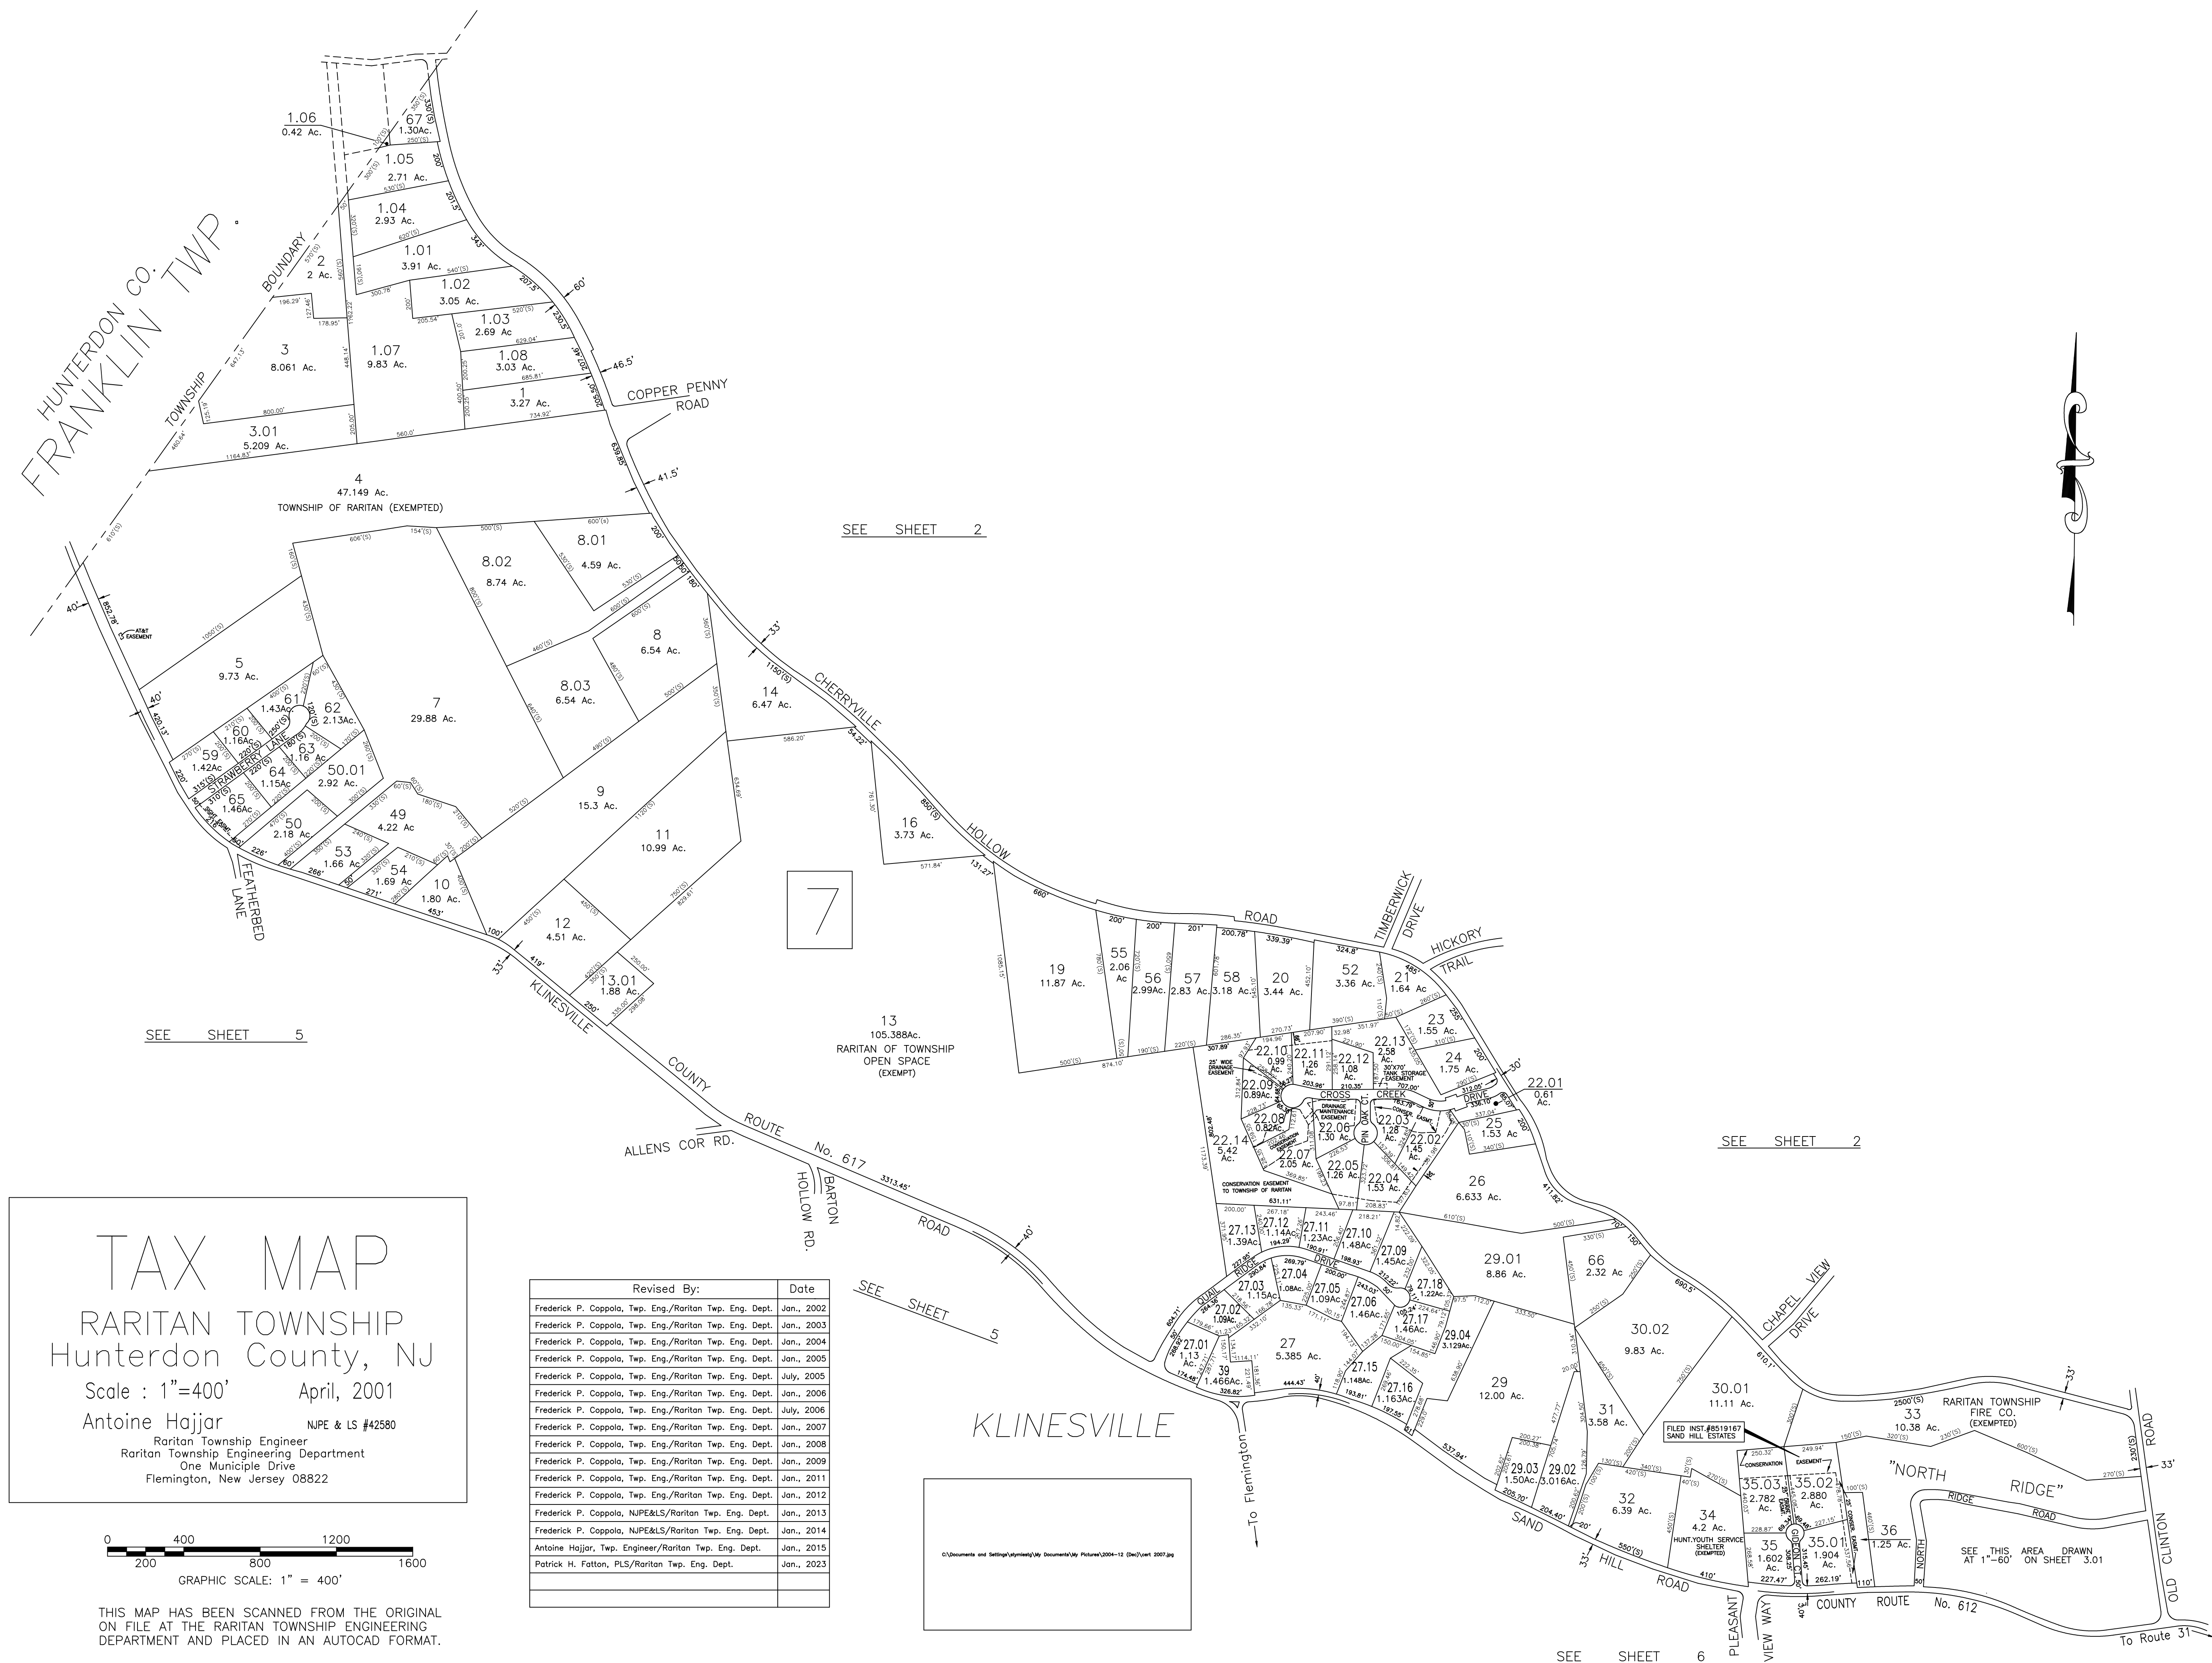

TAX MAP
RARITAN TOWNSHIP
Hunterdon County, NJ
Scale : 1"=400' April, 2001
Antoine Hajjar NJPE & LS #42580
Raritan Township Engineer
Raritan Township Engineering Department
One Municiple Drive
Flemington, New Jersey 08822

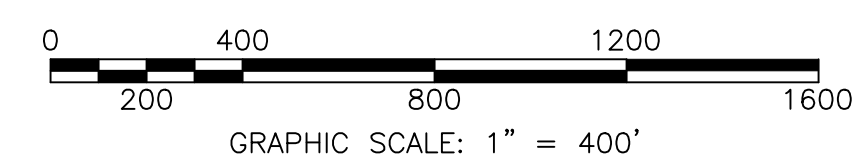

THIS MAP HAS BEEN SCANNED FROM THE ORIGINAL ON FILE AT THE RARITAN TOWNSHIP ENGINEERING DEPARTMENT AND PLACED IN AN AUTOCAD FORMAT.

Revised By:	Date
Frederick P. Coppola, Twp. Eng./Raritan Twp. Eng. Dept.	Jan., 2002
Frederick P. Coppola, Twp. Eng./Raritan Twp. Eng. Dept.	Jan., 2003
Frederick P. Coppola, Twp. Eng./Raritan Twp. Eng. Dept.	Jan., 2004
Frederick P. Coppola, Twp. Eng./Raritan Twp. Eng. Dept.	Jan., 2005
Frederick P. Coppola, Twp. Eng./Raritan Twp. Eng. Dept.	July, 2005
Frederick P. Coppola, Twp. Eng./Raritan Twp. Eng. Dept.	Jan., 2006
Frederick P. Coppola, Twp. Eng./Raritan Twp. Eng. Dept.	July, 2006
Frederick P. Coppola, Twp. Eng./Raritan Twp. Eng. Dept.	Jan., 2007
Frederick P. Coppola, Twp. Eng./Raritan Twp. Eng. Dept.	Jan., 2008
Frederick P. Coppola, Twp. Eng./Raritan Twp. Eng. Dept.	Jan., 2009
Frederick P. Coppola, Twp. Eng./Raritan Twp. Eng. Dept.	Jan., 2011
Frederick P. Coppola, Twp. Eng./Raritan Twp. Eng. Dept.	Jan., 2012
Frederick P. Coppola, NJPE&LS/Raritan Twp. Eng. Dept.	Jan., 2013
Frederick P. Coppola, NJPE&LS/Raritan Twp. Eng. Dept.	Jan., 2014
Antoine Hajjar, Twp. Engineer/Raritan Twp. Eng. Dept.	Jan., 2015
Patrick H. Fattori, PLS/Raritan Twp. Eng. Dept.	Jan., 2023

C:\Documents and Settings\lupine\My Documents\lupine\2004-12 (Dec)\unit 2007.dwg