

TAX MAP

RARITAN TOWNSHIP

Hunterdon County, NJ

Scale : 1"=400' January, 2002


Antoine Hajjar NJPE & LS #42580

Raritan Township Engineer

Raritan Township Engineering Department


One Municiple Drive

Flemington, New Jersey 08822

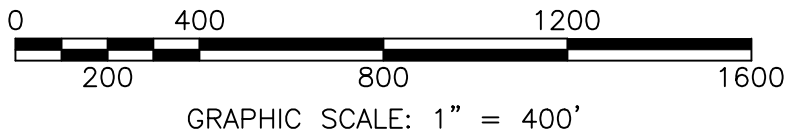

Revised By:	Date
Frederick P. Coppola, Twp. Eng./Raritan Twp. Eng. Dept.	Jan., 2002
Frederick P. Coppola, Twp. Eng./Raritan Twp. Eng. Dept.	Jan., 2003
Frederick P. Coppola, Twp. Eng./Raritan Twp. Eng. Dept.	Jan., 2004
Frederick P. Coppola, Twp. Eng./Raritan Twp. Eng. Dept.	Jan., 2005
Frederick P. Coppola, Twp. Eng./Raritan Twp. Eng. Dept.	July, 2005
Frederick P. Coppola, Twp. Eng./Raritan Twp. Eng. Dept.	Jan., 2006
Frederick P. Coppola, Twp. Eng./Raritan Twp. Eng. Dept.	Jan., 2007
Frederick P. Coppola, Twp. Eng./Raritan Twp. Eng. Dept.	Jan., 2008
Frederick P. Coppola, Twp. Eng./Raritan Twp. Eng. Dept.	Jan., 2009
Frederick P. Coppola, Twp. Eng./Raritan Twp. Eng. Dept.	Jan., 2011
Antoine Hajjar, Twp. Engineer/Raritan Twp. Eng. Dept.	Jan., 2015
Antoine Hajjar, Twp. Engineer/Raritan Twp. Eng. Dept.	Jan., 2020

THIS MAP HAS BEEN SCANNED FROM THE ORIGINAL ON FILE AT THE RARITAN TOWNSHIP ENGINEERING DEPARTMENT AND PLACED IN AN AUTOCAD FORMAT.

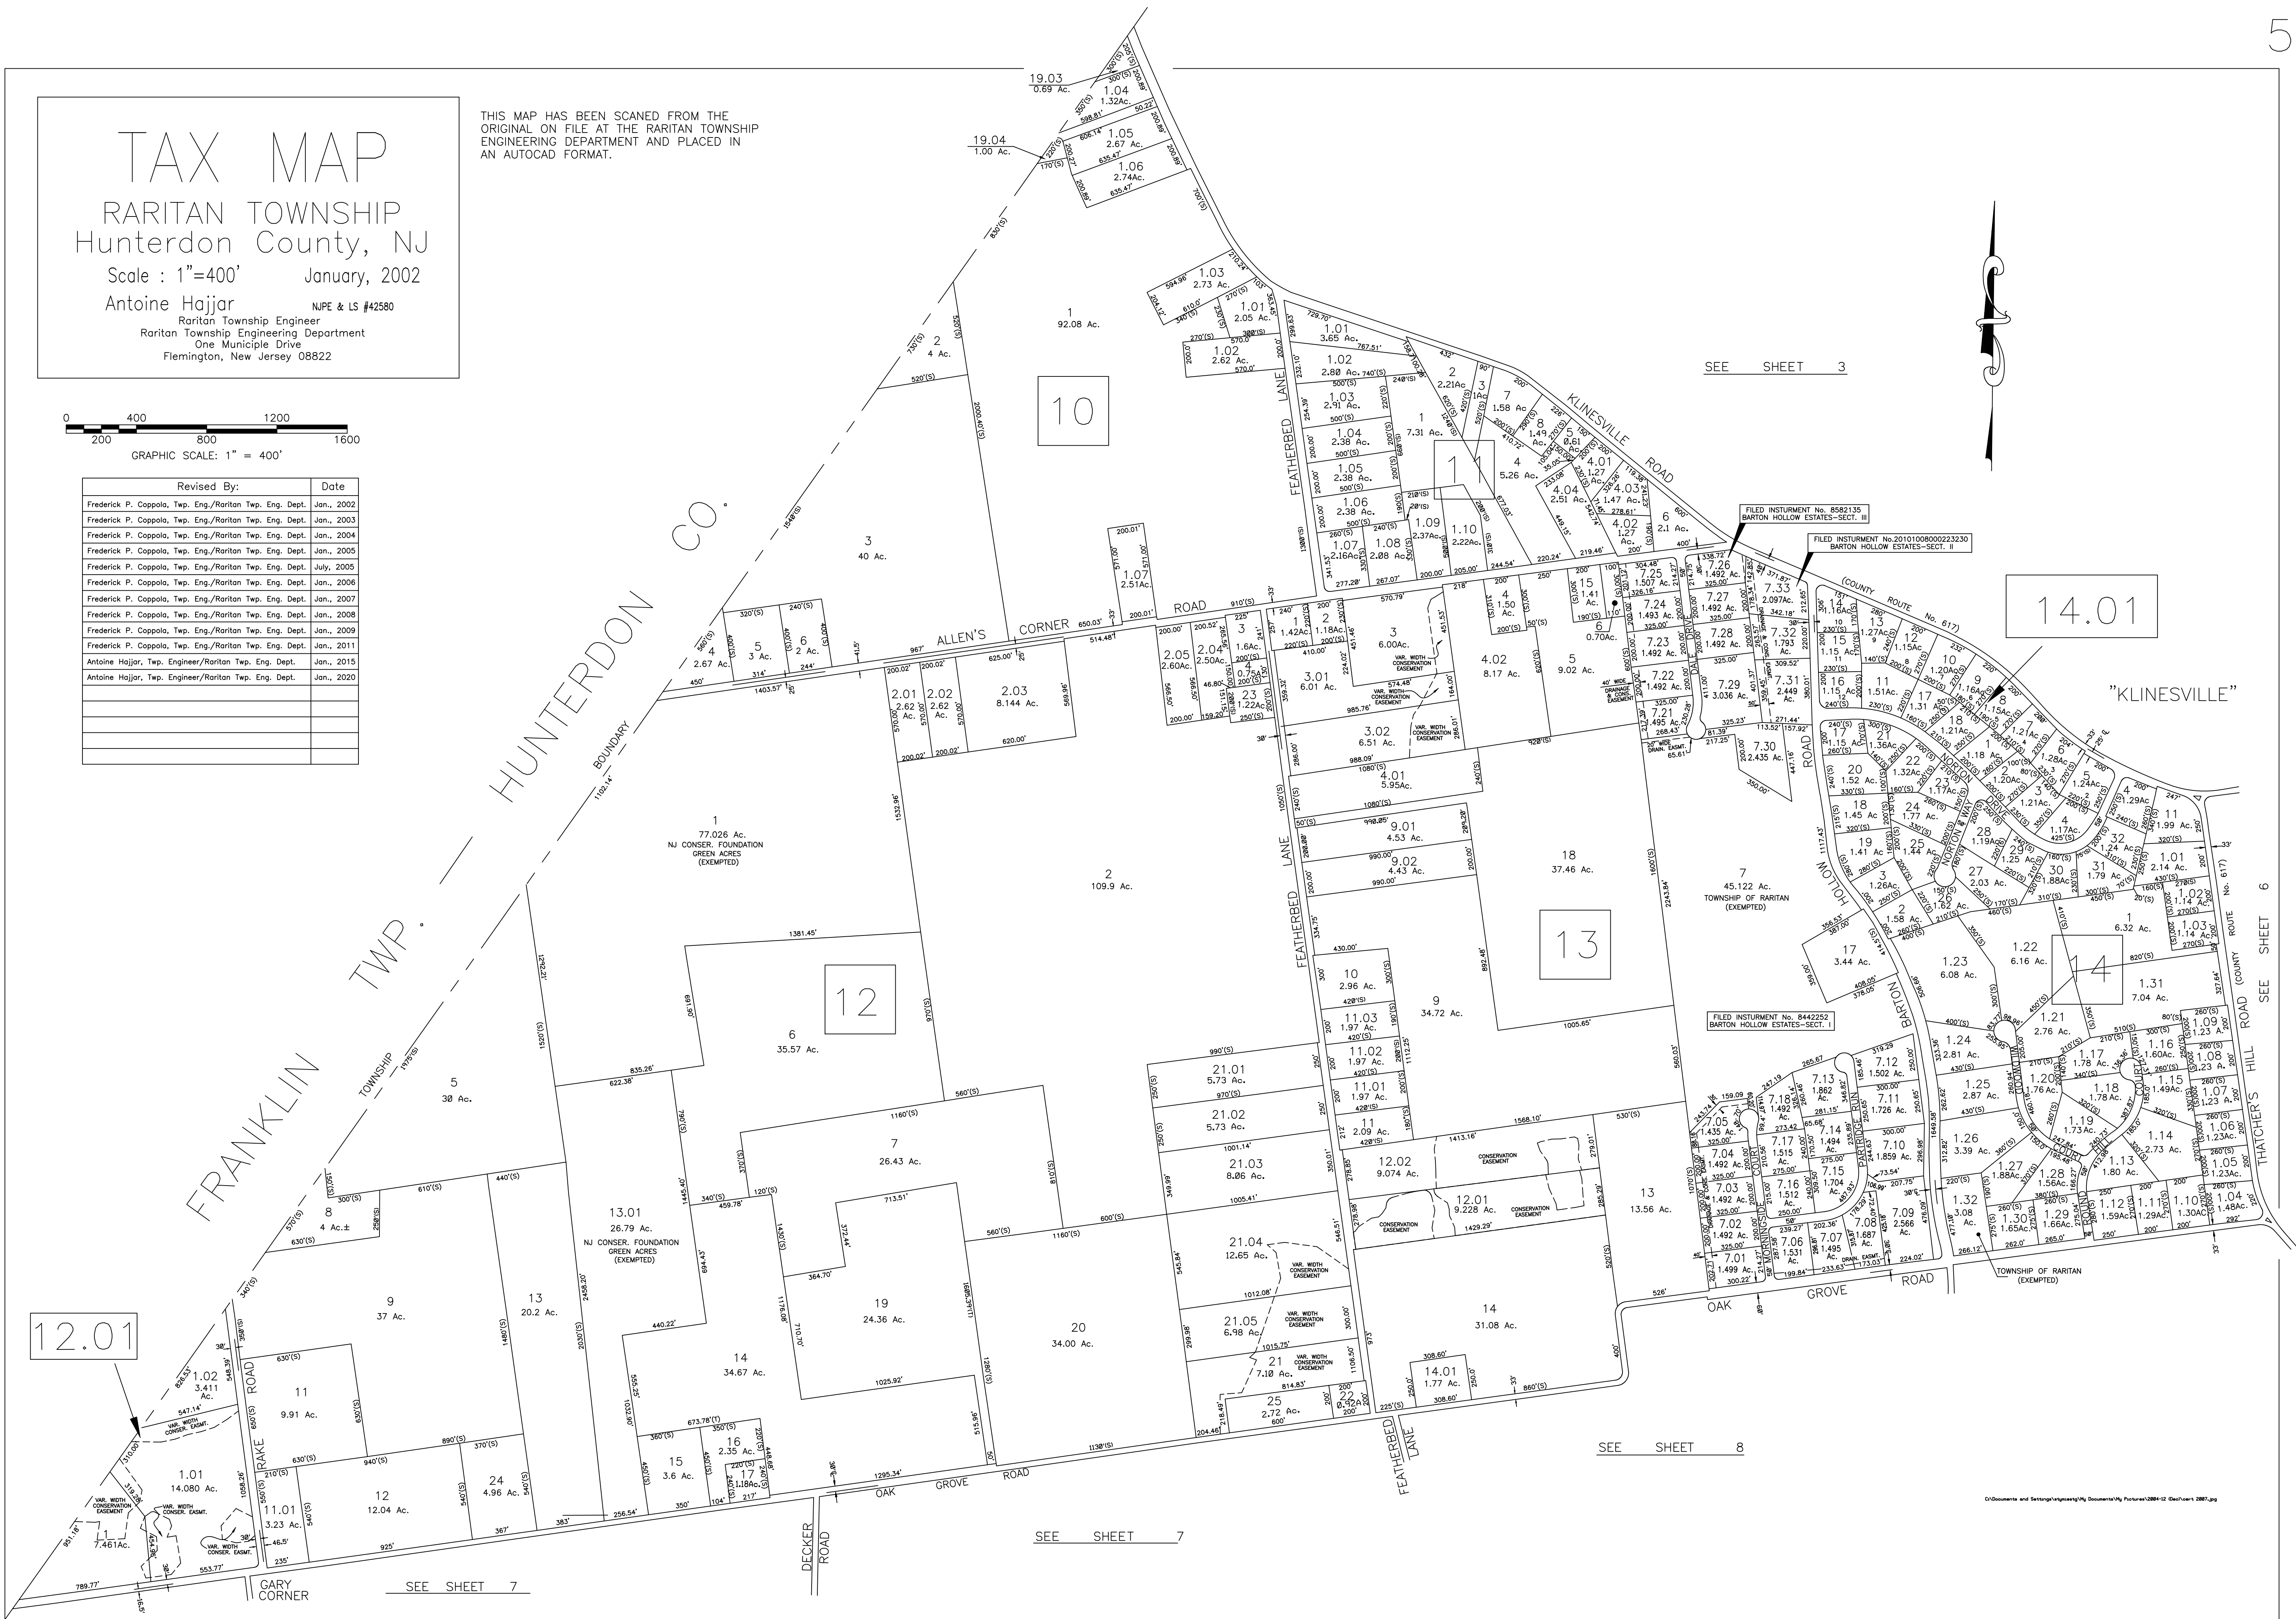

SEE SHEET 6

SEE SHEET 8

SEE SHEET 7

SEE SHEET 3