



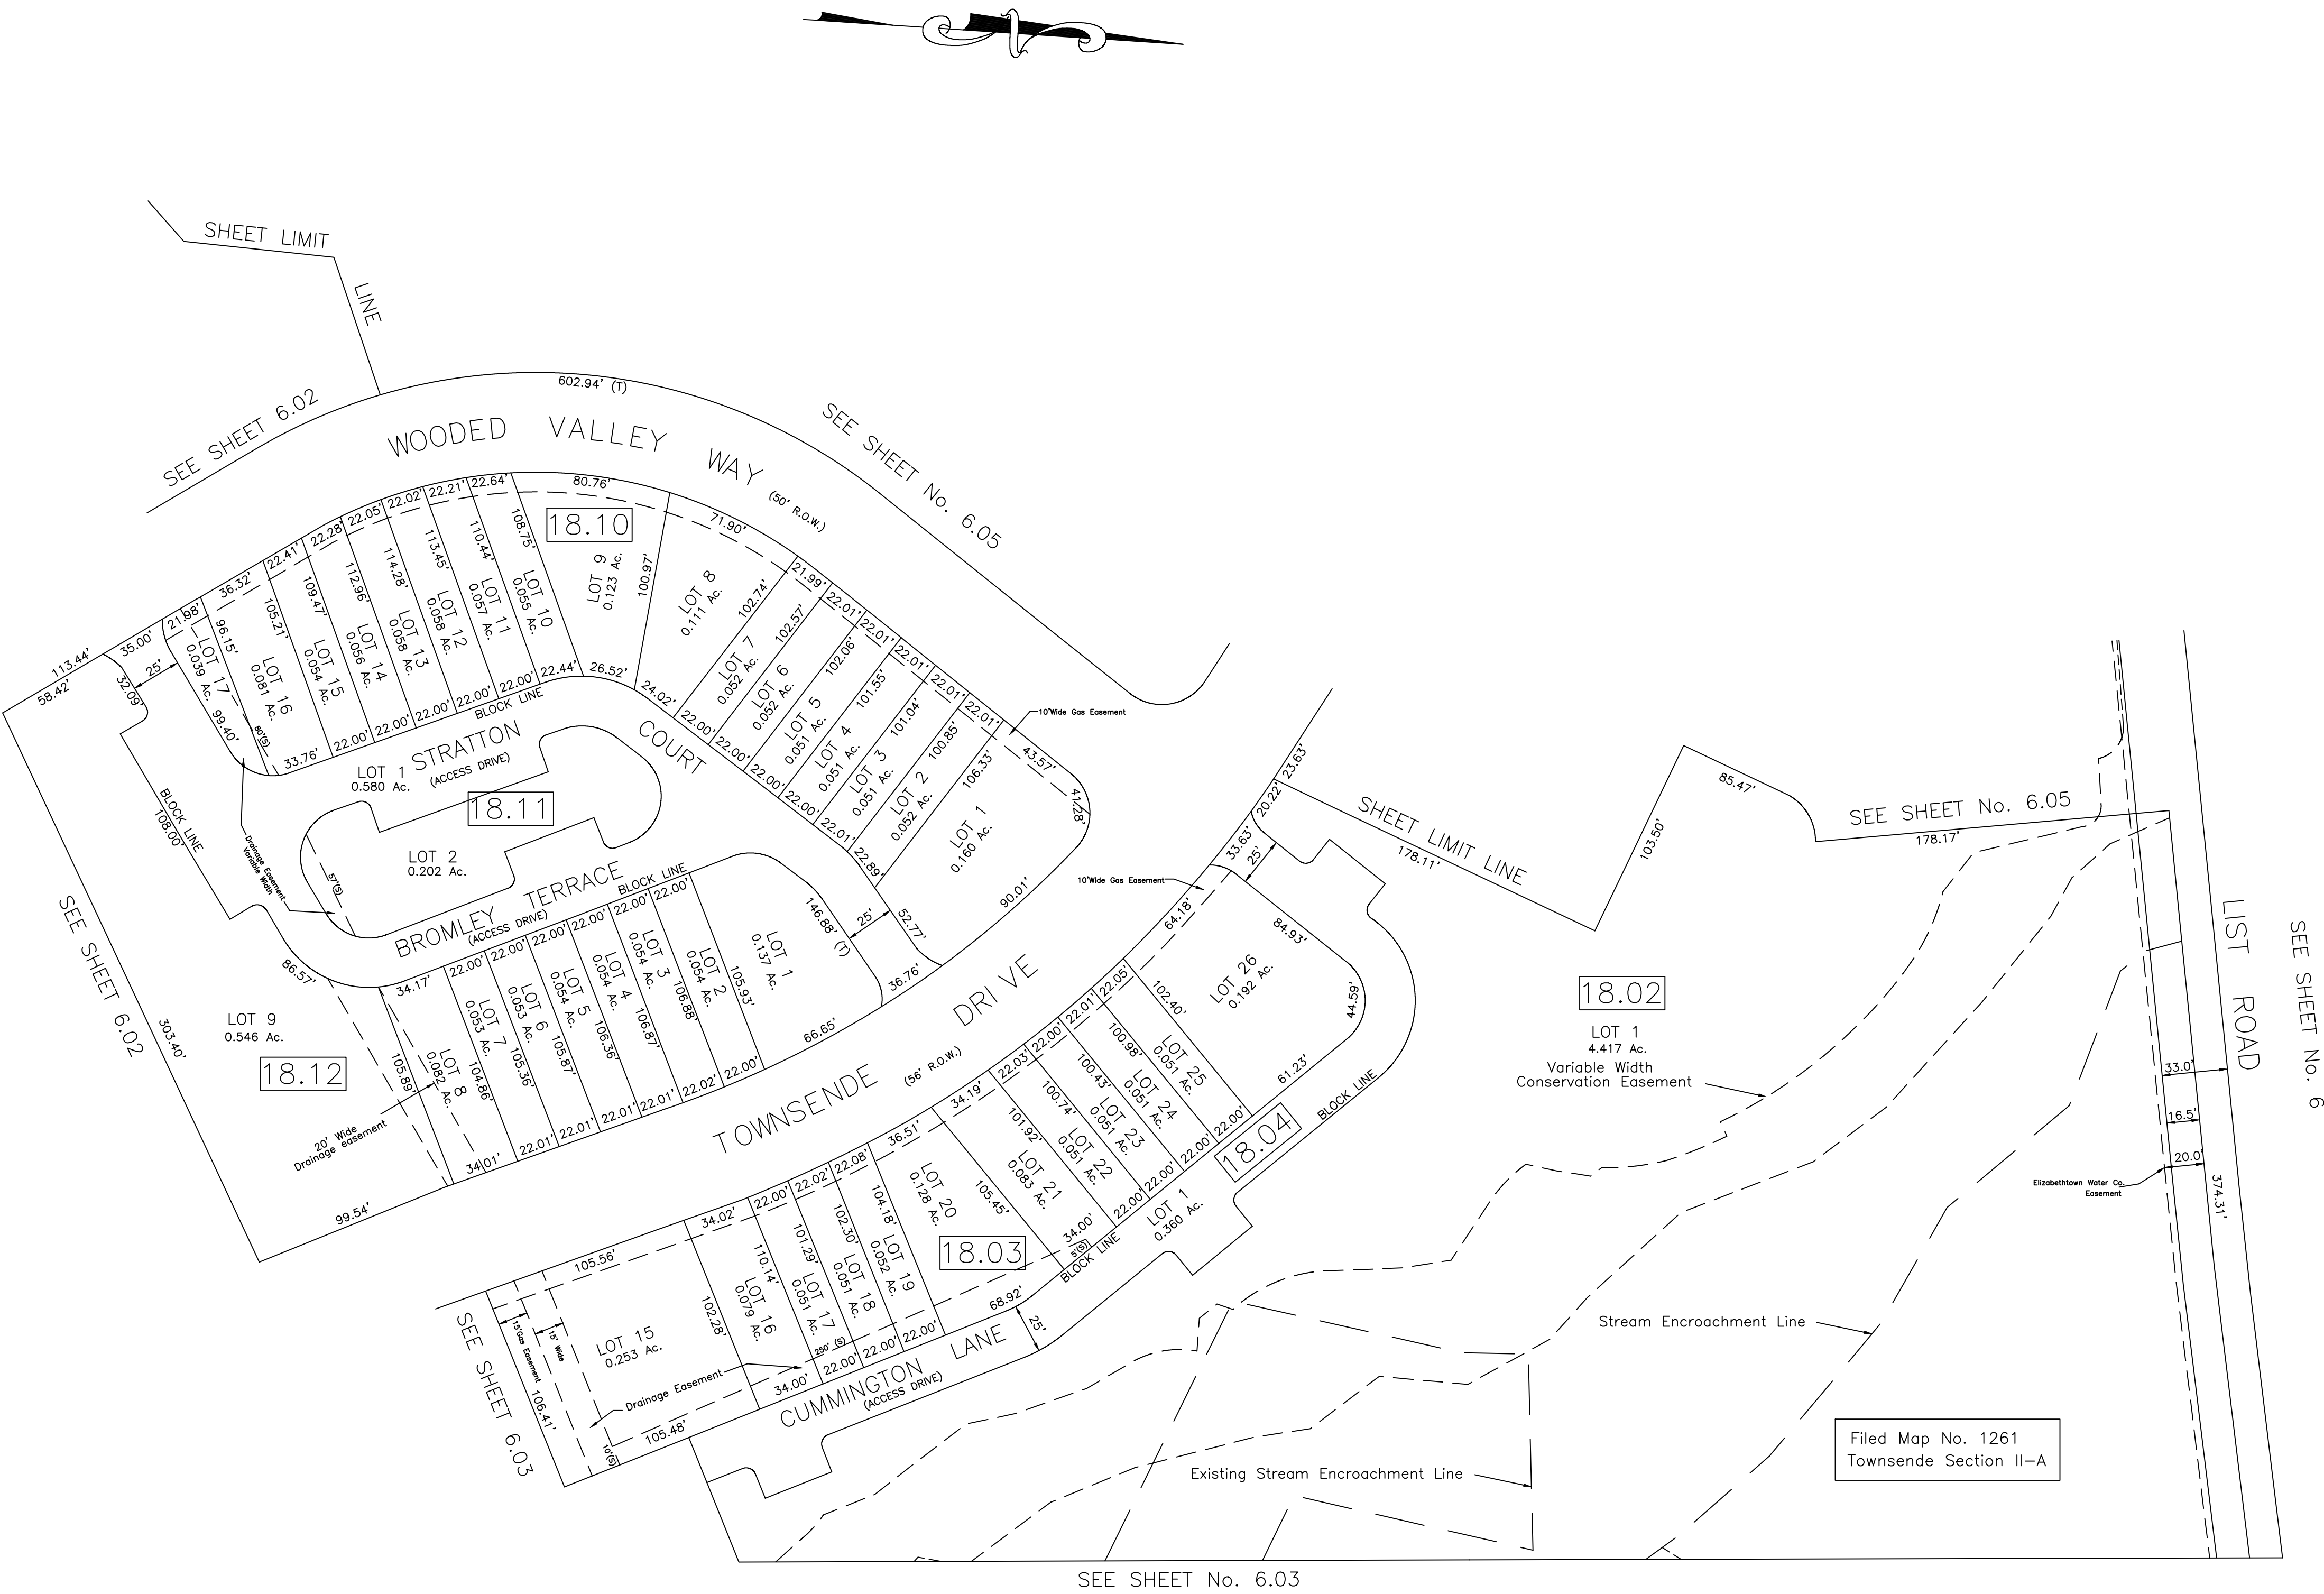

Revised By:	Date
Frederick P. Coppola, Twp. Eng./Raritan Twp. Eng. Dept.	Jan., 2002
Frederick P. Coppola, Twp. Eng./Raritan Twp. Eng. Dept.	Jan., 2003
Frederick P. Coppola, Twp. Eng./Raritan Twp. Eng. Dept.	Jan., 2004
Frederick P. Coppola, Twp. Eng./Raritan Twp. Eng. Dept.	Jan., 2005
Frederick P. Coppola, Twp. Eng./Raritan Twp. Eng. Dept.	July, 2005
Frederick P. Coppola, Twp. Eng./Raritan Twp. Eng. Dept.	Jan., 2006
Frederick P. Coppola, Twp. Eng./Raritan Twp. Eng. Dept.	July, 2006
Frederick P. Coppola, Twp. Eng./Raritan Twp. Eng. Dept.	Jan., 2007
Frederick P. Coppola, Twp. Eng./Raritan Twp. Eng. Dept.	Jan., 2008
Frederick P. Coppola, Twp. Eng./Raritan Twp. Eng. Dept.	Jan., 2009
Antoine Hajjar, Twp. Engineer/Raritan Twp. Eng. Dept.	Jan., 2015

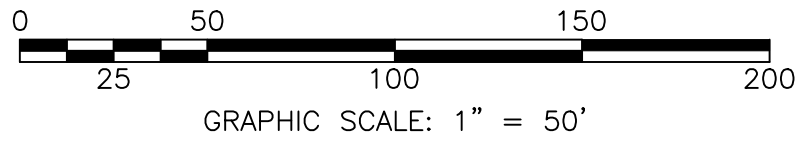

C:\Documents and Settings\ljohn\My Documents\My Pictures\2004-12 (Dec)\cart 2007.jpg

TAX MAP

RARITAN TOWNSHIP

Hunterdon County, NJ

Scale : 1"=50' April, 2001

Antoine Hajjar NJPE & LS #42580

Raritan Township Engineer

Raritan Township Engineering Department

One Municiple Drive

Flemington, New Jersey 08822