

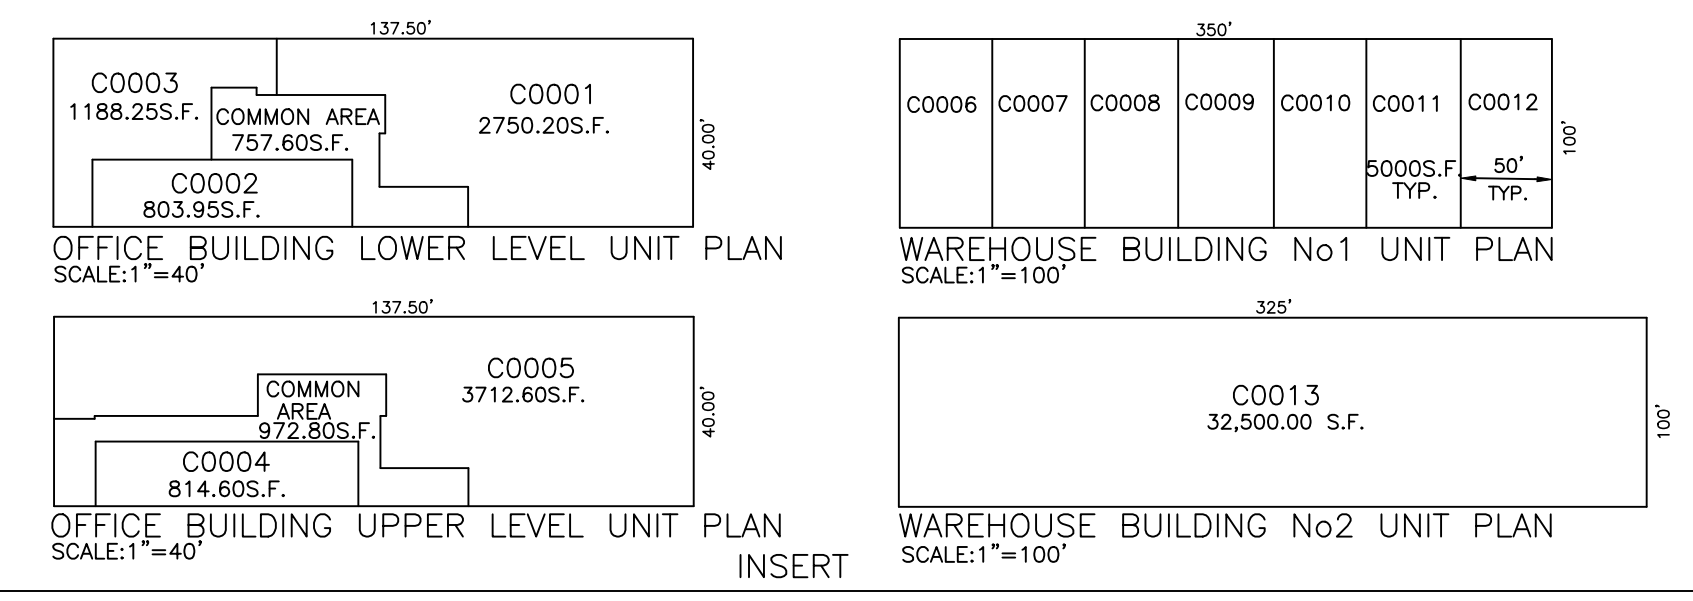
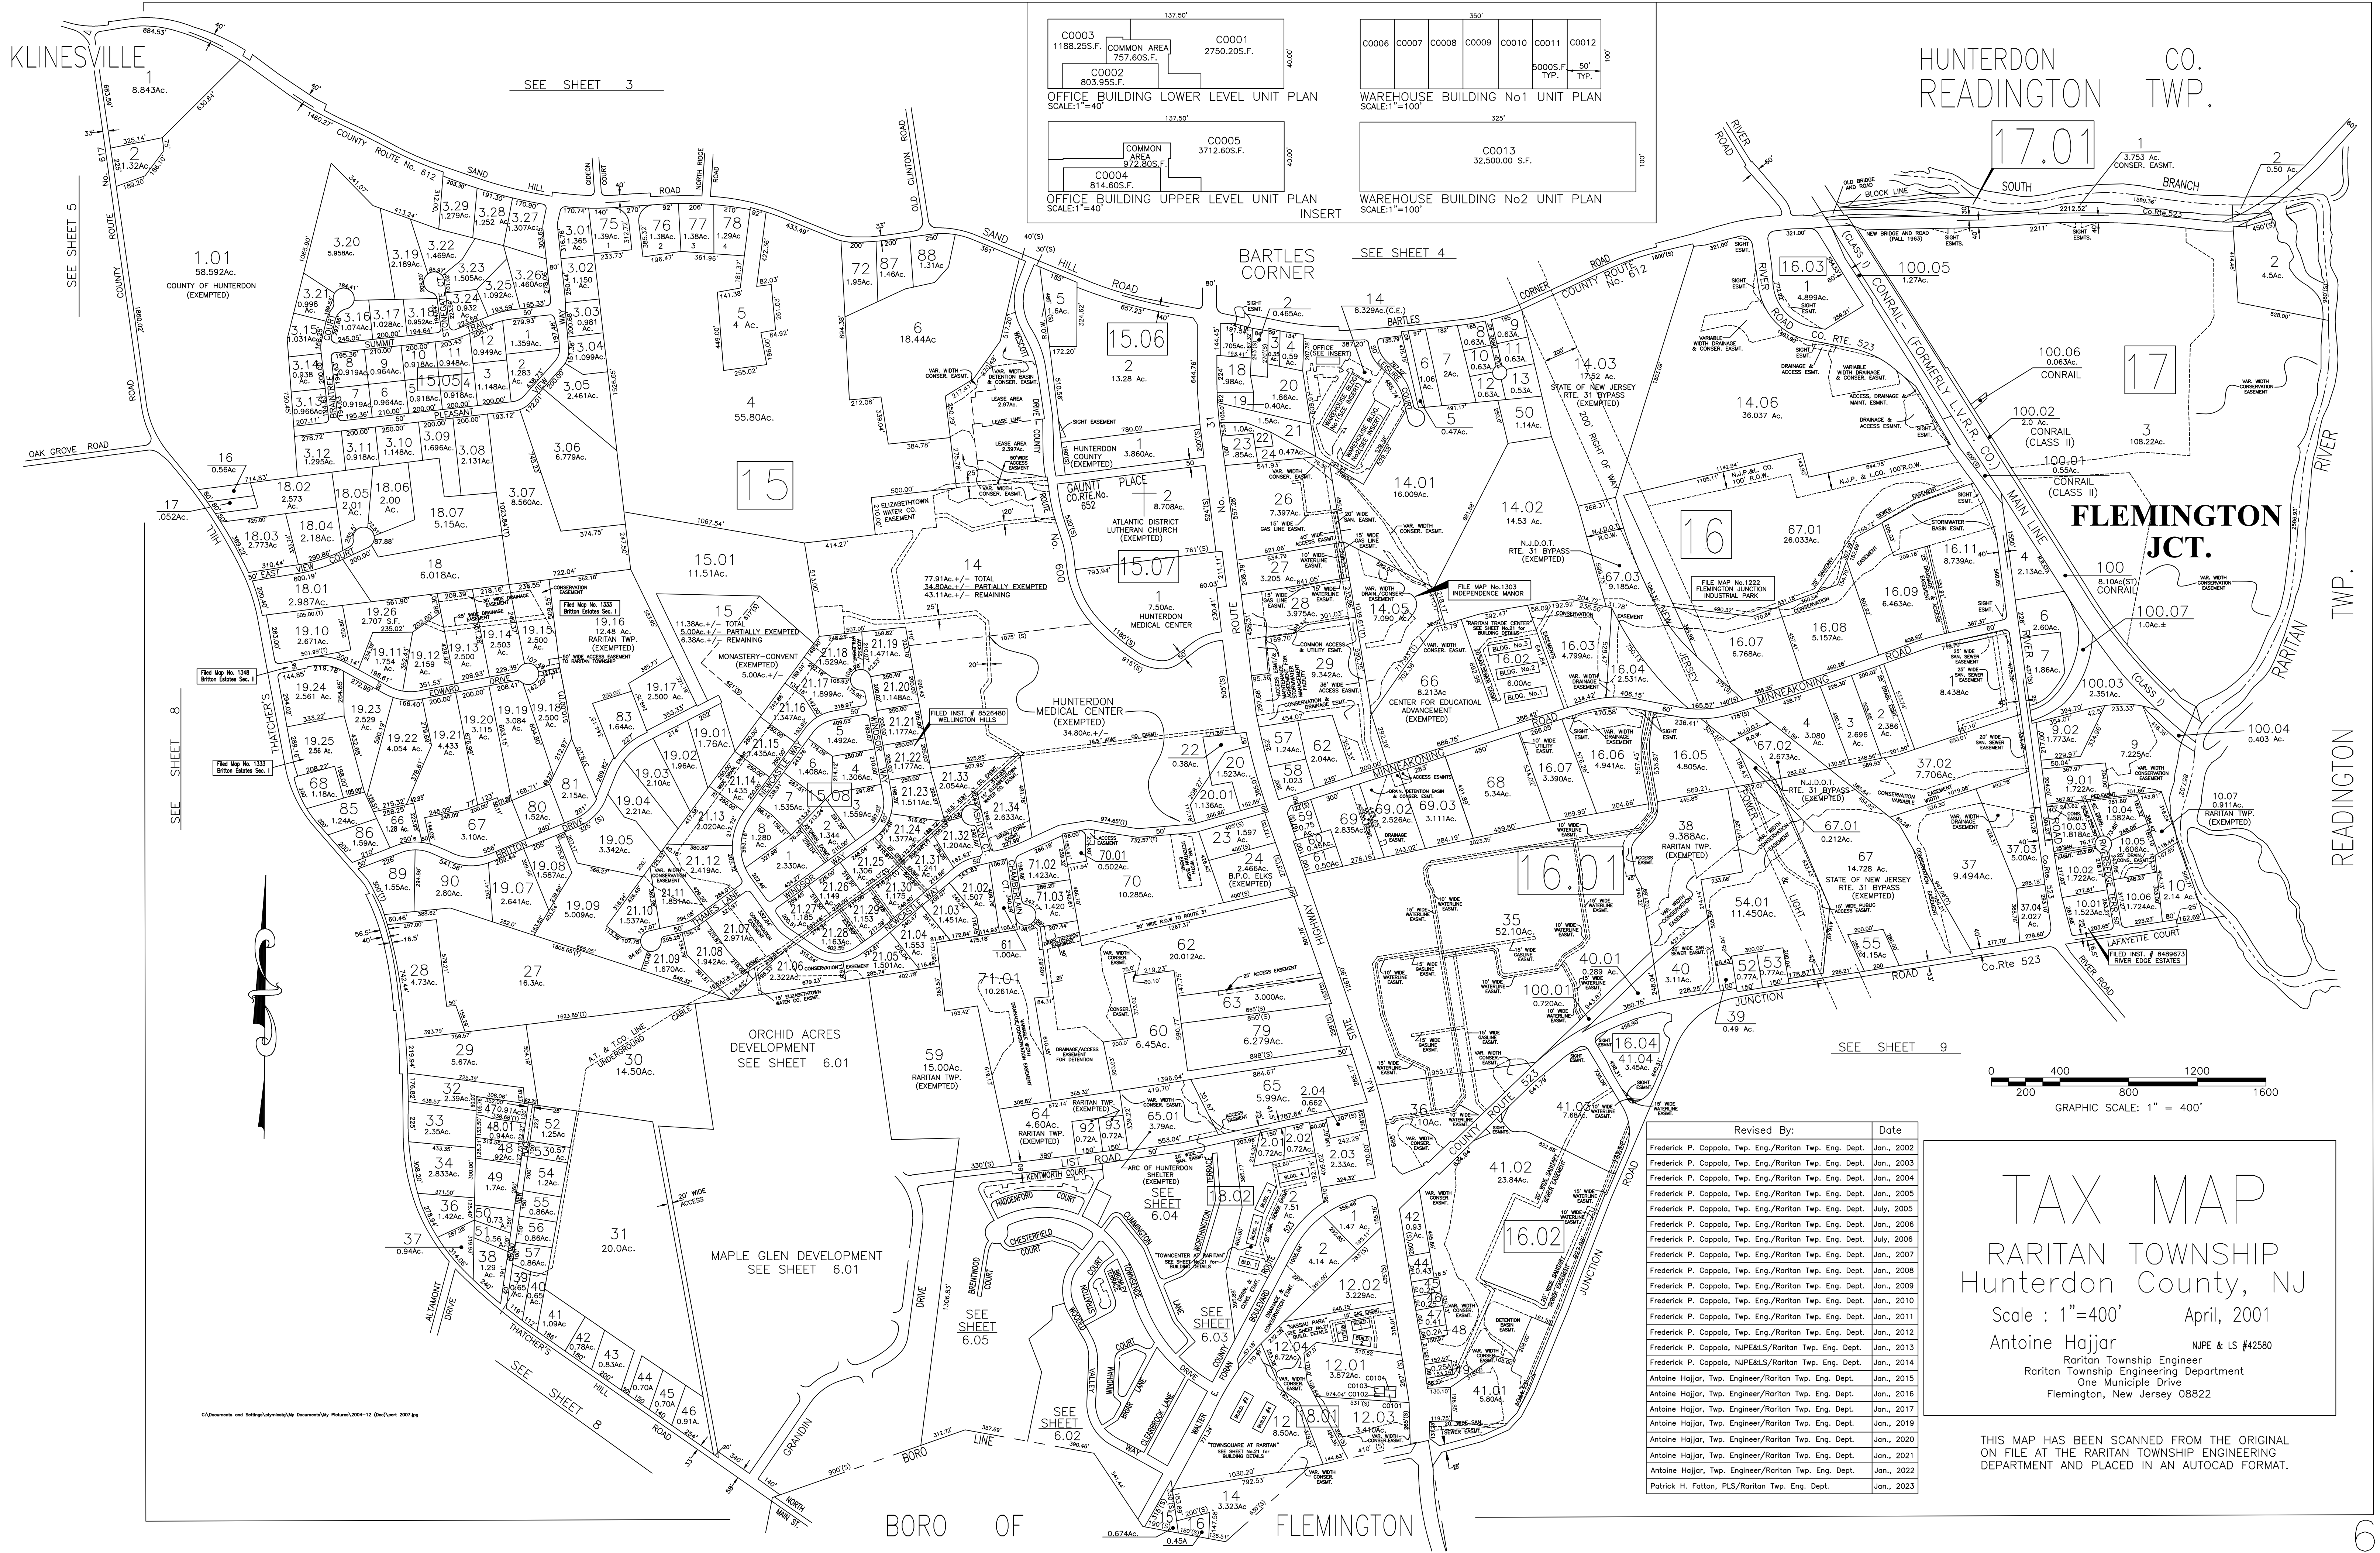


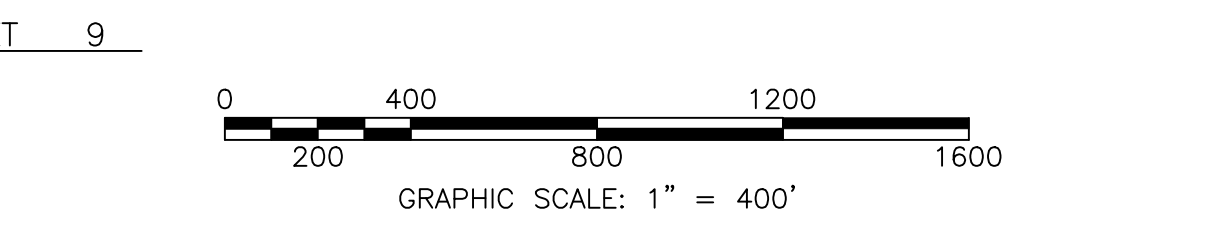

HUNTERDON CO. TWP.
READINGTON

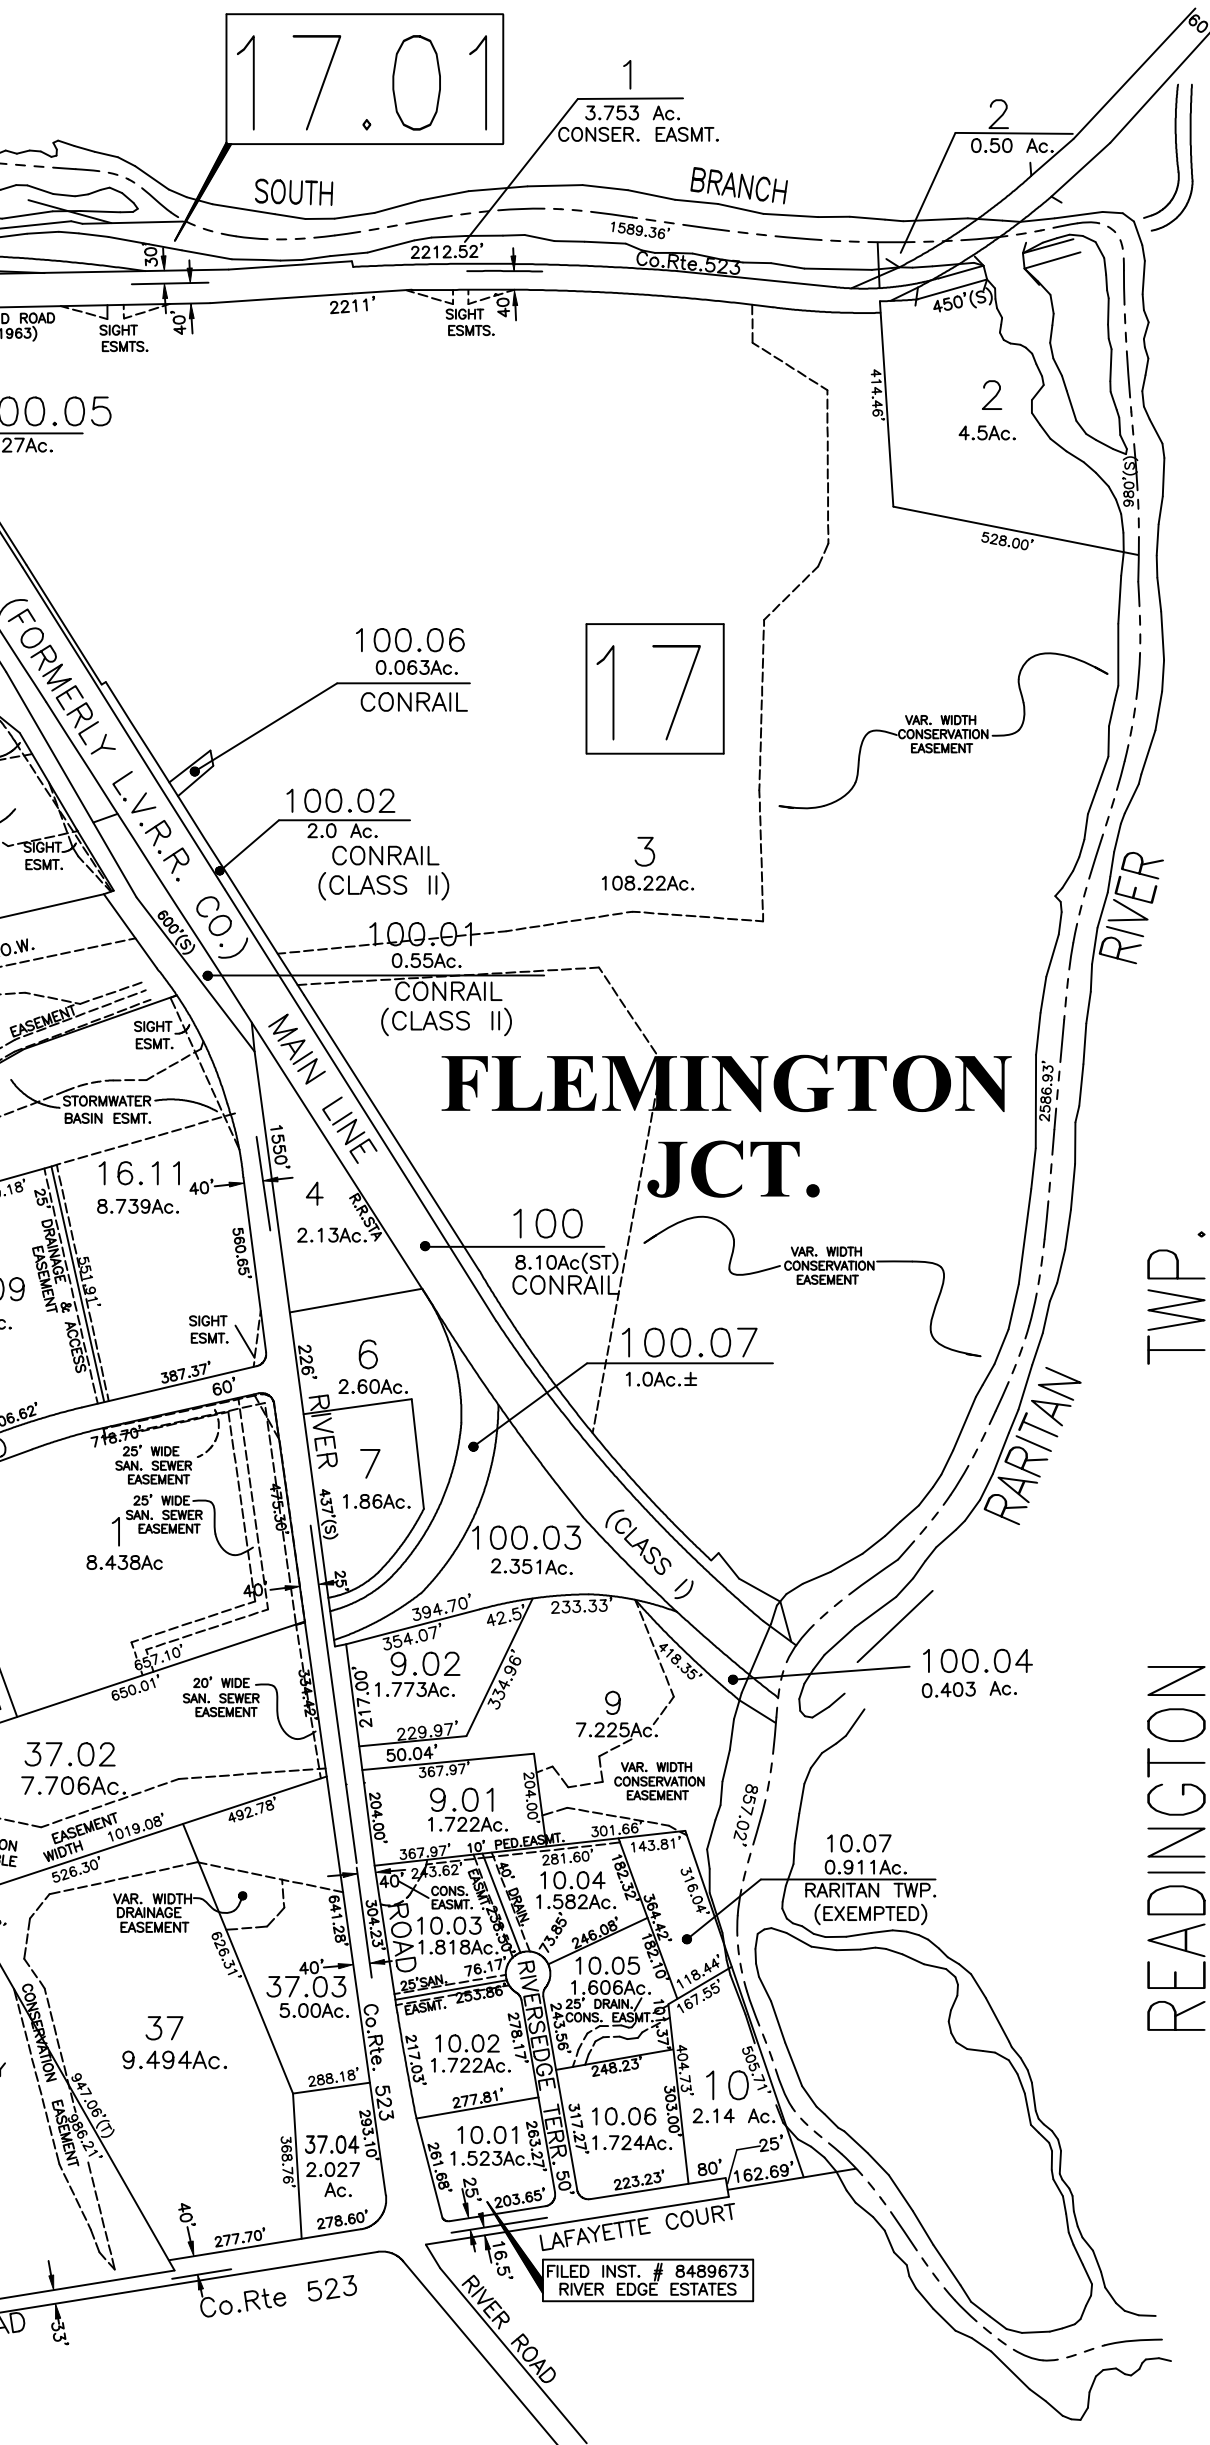

TAX MAP

RARITAN TOWNSHIP

Hunterdon County, NJ

Scale : 1"=400' April, 2001

Antoine Hajjar NJPE & LS #42580

Raritan Township Engineer
Raritan Township Engineering Department
One Municiple Drive
Flemington, New Jersey 08822

Revised By:	Date
Frederick P. Coppola, Twp. Eng./Raritan Twp. Eng. Dept.	Jan., 2002
Frederick P. Coppola, Twp. Eng./Raritan Twp. Eng. Dept.	Jan., 2003
Frederick P. Coppola, Twp. Eng./Raritan Twp. Eng. Dept.	Jan., 2004
Frederick P. Coppola, Twp. Eng./Raritan Twp. Eng. Dept.	Jan., 2005
Frederick P. Coppola, Twp. Eng./Raritan Twp. Eng. Dept.	July, 2005
Frederick P. Coppola, Twp. Eng./Raritan Twp. Eng. Dept.	Jan., 2006
Frederick P. Coppola, Twp. Eng./Raritan Twp. Eng. Dept.	July, 2006
Frederick P. Coppola, Twp. Eng./Raritan Twp. Eng. Dept.	Jan., 2007
Frederick P. Coppola, Twp. Eng./Raritan Twp. Eng. Dept.	Jan., 2008
Frederick P. Coppola, Twp. Eng./Raritan Twp. Eng. Dept.	Jan., 2009
Frederick P. Coppola, Twp. Eng./Raritan Twp. Eng. Dept.	Jan., 2010
Frederick P. Coppola, Twp. Eng./Raritan Twp. Eng. Dept.	Jan., 2011
Frederick P. Coppola, Twp. Eng./Raritan Twp. Eng. Dept.	Jan., 2012
Frederick P. Coppola, NJPE&LS/Raritan Twp. Eng. Dept.	Jan., 2013
Frederick P. Coppola, NJPE&LS/Raritan Twp. Eng. Dept.	Jan., 2014
Antoine Hajjar, Twp. Engineer/Raritan Twp. Eng. Dept.	Jan., 2015
Antoine Hajjar, Twp. Engineer/Raritan Twp. Eng. Dept.	Jan., 2016
Antoine Hajjar, Twp. Engineer/Raritan Twp. Eng. Dept.	Jan., 2017
Antoine Hajjar, Twp. Engineer/Raritan Twp. Eng. Dept.	Jan., 2019
Antoine Hajjar, Twp. Engineer/Raritan Twp. Eng. Dept.	Jan., 2020
Antoine Hajjar, Twp. Engineer/Raritan Twp. Eng. Dept.	Jan., 2021
Antoine Hajjar, Twp. Engineer/Raritan Twp. Eng. Dept.	Jan., 2022
Patrick H. Fotton, PLS/Raritan Twp. Eng. Dept.	Jan., 2023

THIS MAP HAS BEEN SCANNED FROM THE ORIGINAL ON FILE AT THE RARITAN TOWNSHIP ENGINEERING DEPARTMENT AND PLACED IN AN AUTOCAD FORMAT.