


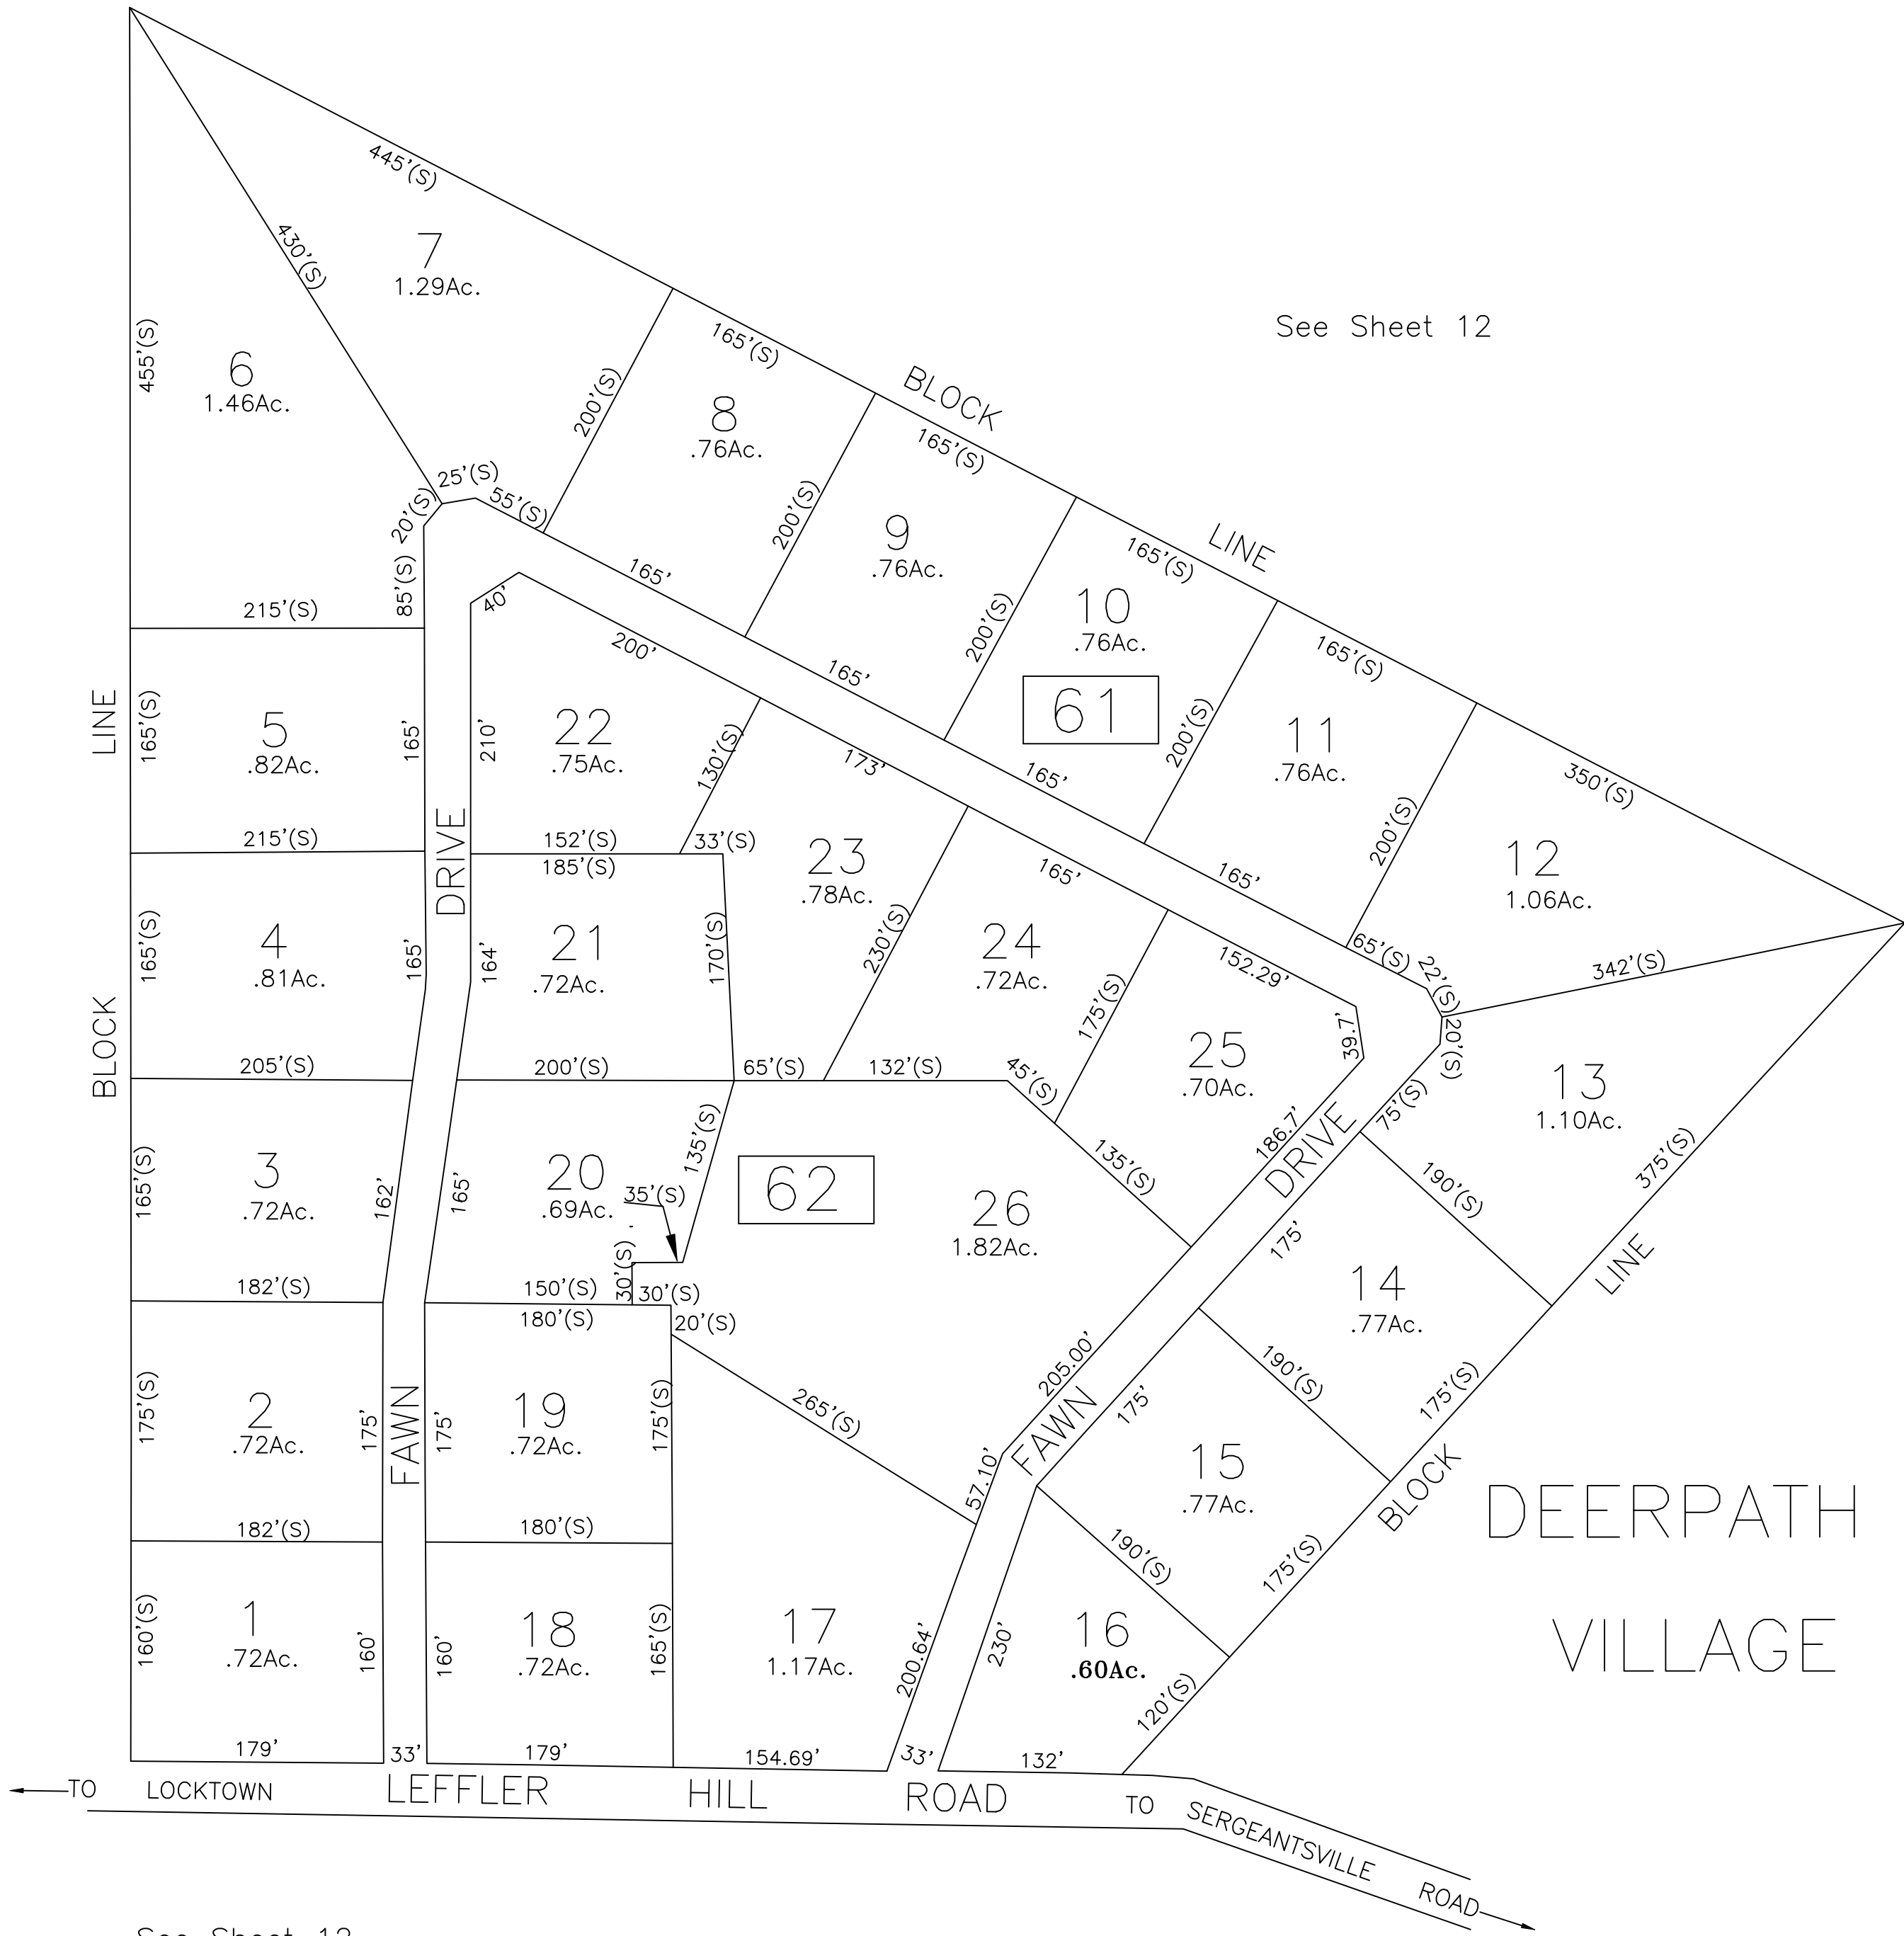

See Sheet 12



See Sheet 12

Revised By:	Date
Frederick P. Coppola, Twp. Eng./Raritan Twp. Eng. Dept.	Jan., 2002
Frederick P. Coppola, Twp. Eng./Raritan Twp. Eng. Dept.	Jan., 2003
Frederick P. Coppola, Twp. Eng./Raritan Twp. Eng. Dept.	Jan., 2004
Frederick P. Coppola, Twp. Eng./Raritan Twp. Eng. Dept.	Jan., 2005
Frederick P. Coppola, Twp. Eng./Raritan Twp. Eng. Dept.	Jan., 2006
Frederick P. Coppola, Twp. Eng./Raritan Twp. Eng. Dept.	Jan., 2007
Frederick P. Coppola, Twp. Eng./Raritan Twp. Eng. Dept.	Jan., 2008
Frederick P. Coppola, Twp. Eng./Raritan Twp. Eng. Dept.	Jan., 2009
Antoine Hajjar, Twp. Engineer/Raritan Twp. Eng. Dept.	Jan., 2015



THIS MAP HAS BEEN SCANNED FROM THE ORIGINAL ON FILE AT THE RARITAN TOWNSHIP ENGINEERING DEPARTMENT AND PLACED IN AN AUTOCAD FORMAT.

TAX MAP

RARITAN TOWNSHIP
Hunterdon County, NJ

Scale : 1"=100' January, 2002

Antoine Hajjar NJPE & LS #42580

Raritan Township Engineer
Raritan Township Engineering Department
One Municiple Drive
Flemington, New Jersey 08822