

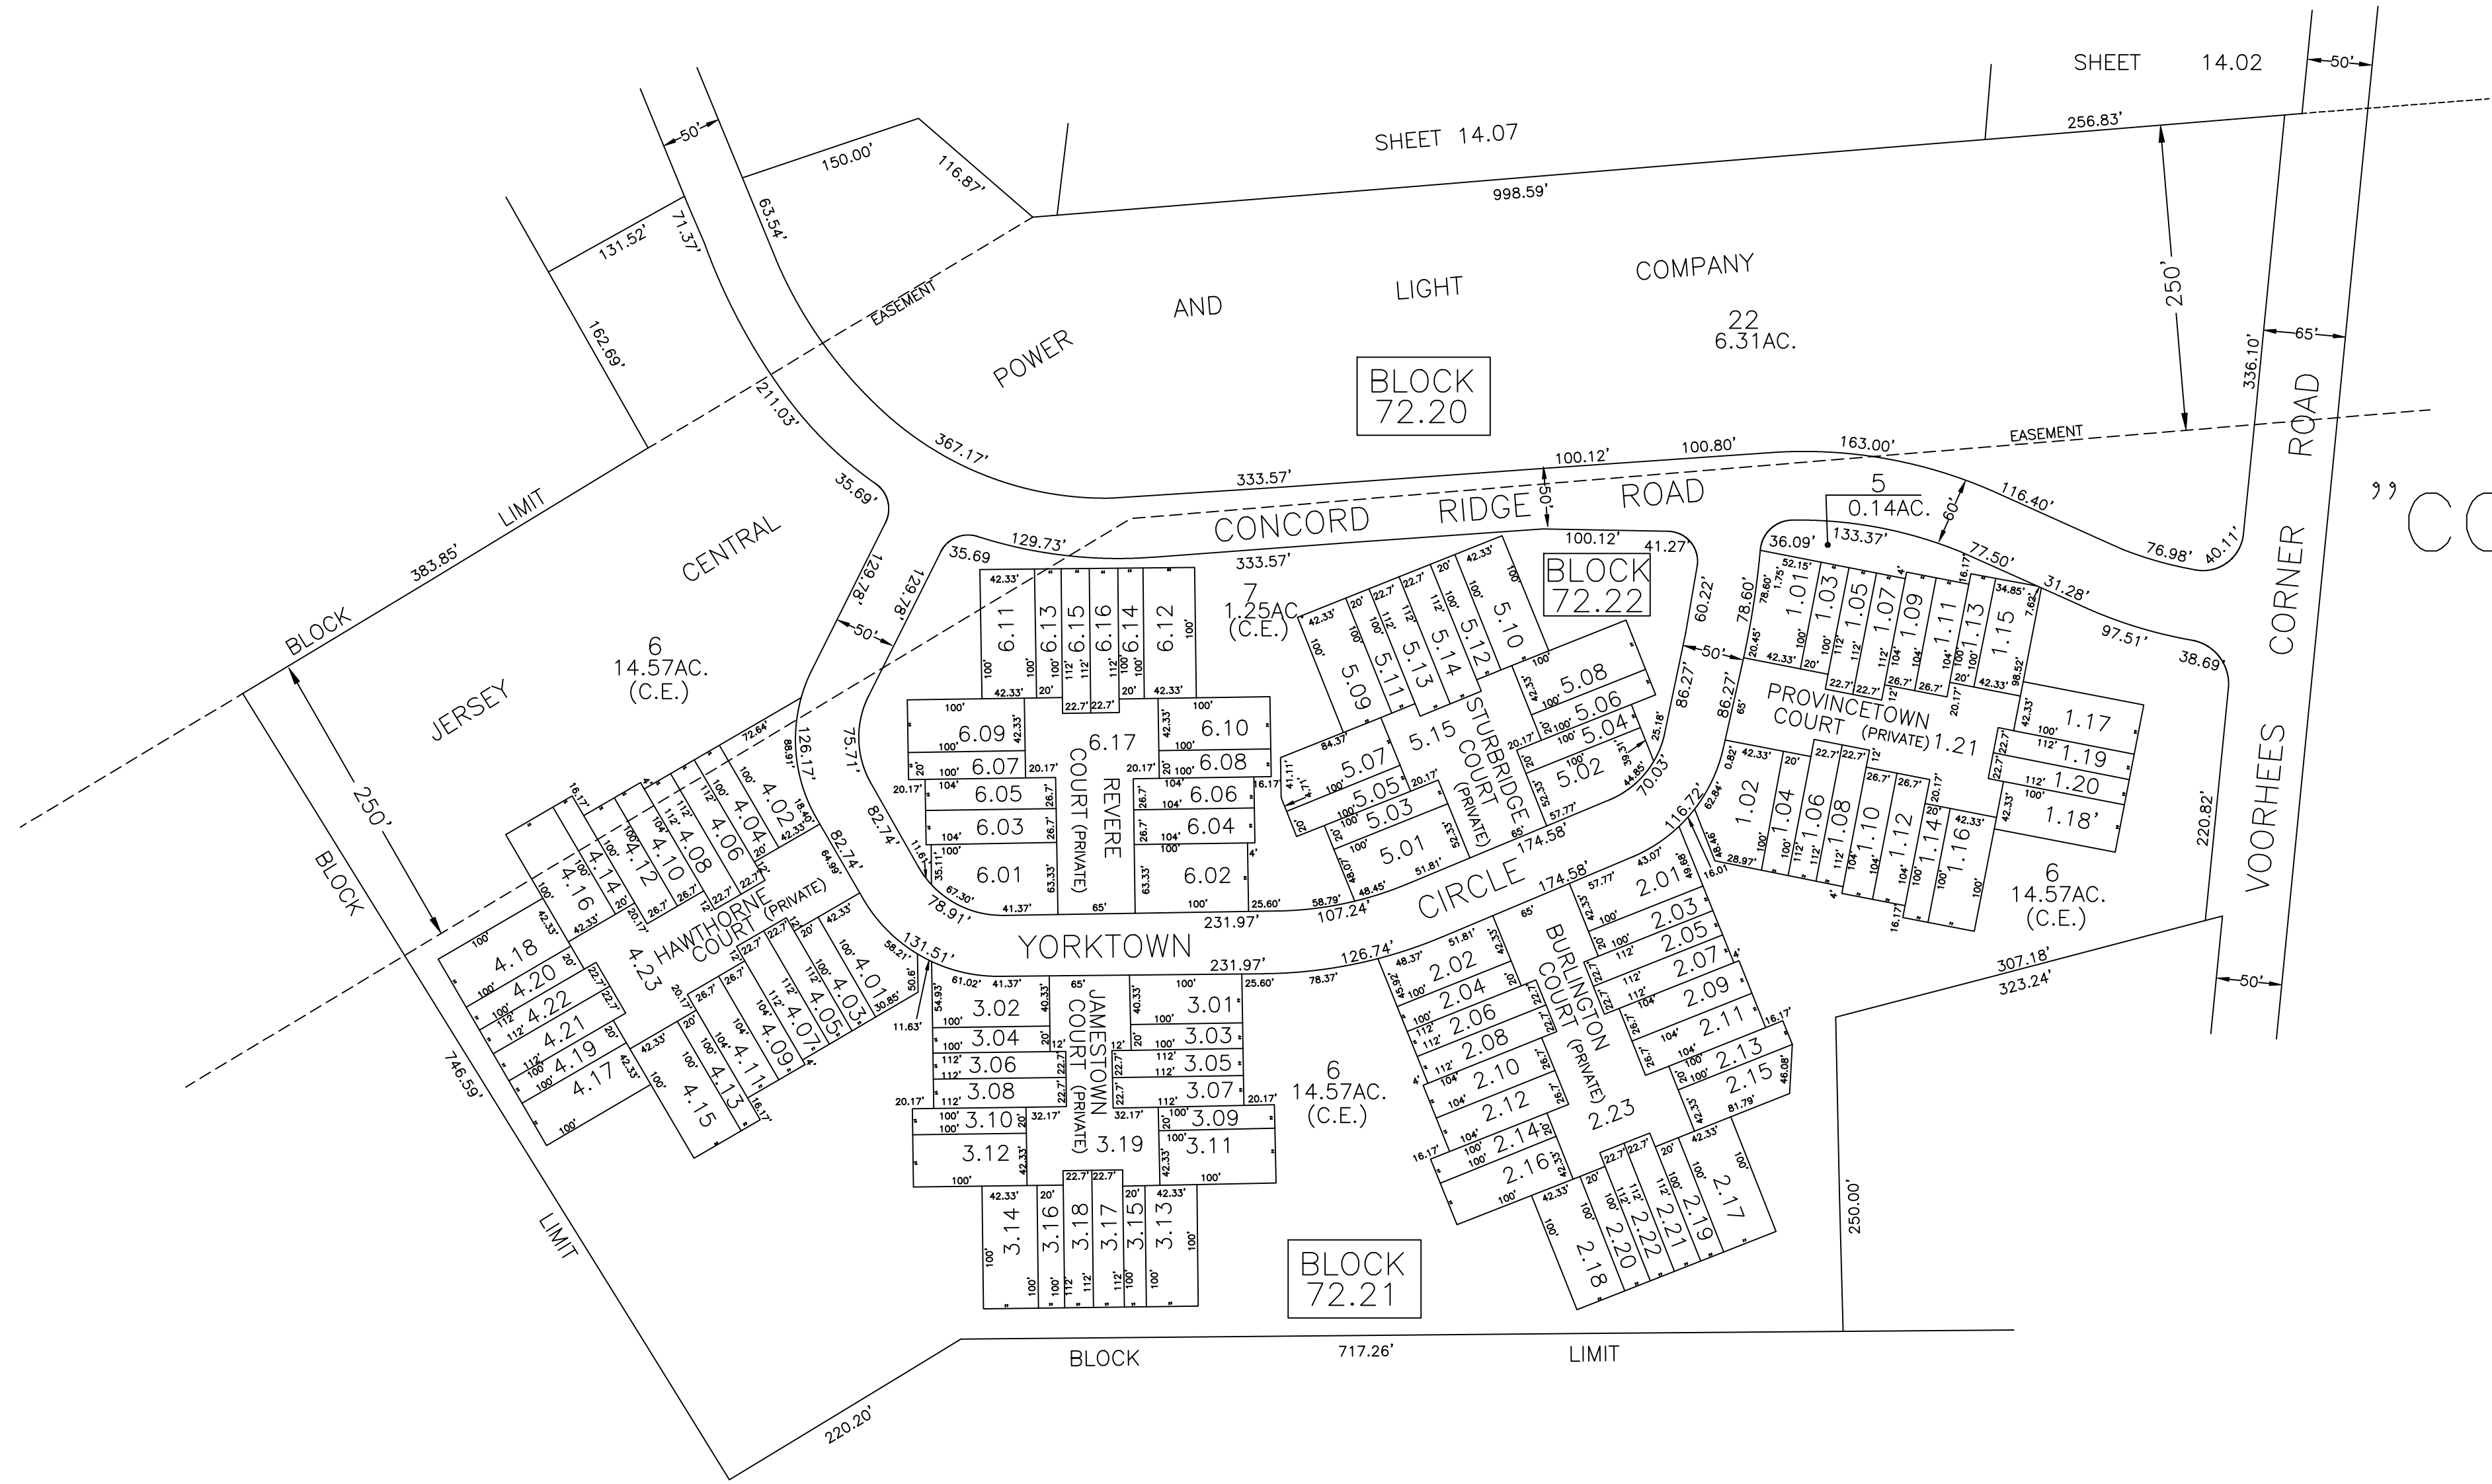


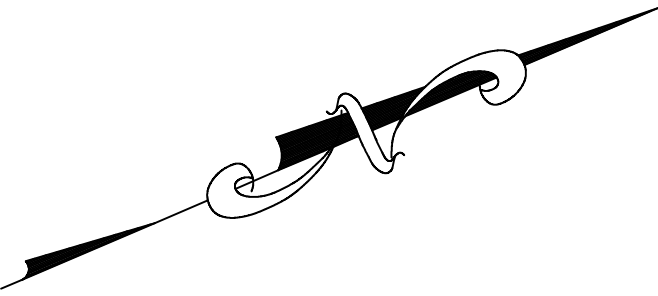

Revised By:	Date
Frederick P. Coppola, Twp. Eng./Raritan Twp. Eng. Dept.	Jan., 2002
Frederick P. Coppola, Twp. Eng./Raritan Twp. Eng. Dept.	Jan., 2003
Frederick P. Coppola, Twp. Eng./Raritan Twp. Eng. Dept.	Jan., 2004
Frederick P. Coppola, Twp. Eng./Raritan Twp. Eng. Dept.	Jan., 2005
Frederick P. Coppola, Twp. Eng./Raritan Twp. Eng. Dept.	July, 2005
Frederick P. Coppola, Twp. Eng./Raritan Twp. Eng. Dept.	Jan., 2006
Frederick P. Coppola, Twp. Eng./Raritan Twp. Eng. Dept.	Jan., 2007
Frederick P. Coppola, Twp. Eng./Raritan Twp. Eng. Dept.	Jan., 2008
Frederick P. Coppola, Twp. Eng./Raritan Twp. Eng. Dept.	Jan., 2009
Antoine Hajjar, Twp. Engineer/Raritan Twp. Eng. Dept.	Jan., 2015

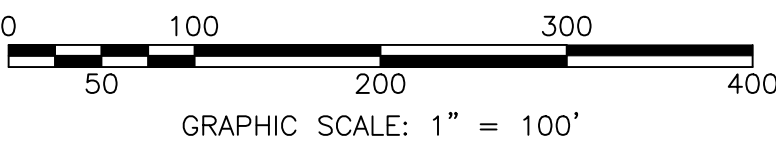

TAX MAP
RARITAN TOWNSHIP
Hunterdon County, NJ
Scale : 1"=100' January, 2002
Antoine Hajjar NJPE & LS #42580
Raritan Township Engineer
Raritan Township Engineering Department
One Municiple Drive
Flemington, New Jersey 08822

THIS MAP HAS BEEN SCANNED FROM THE ORIGINAL
ON FILE AT THE RARITAN TOWNSHIP ENGINEERING
DEPARTMENT AND PLACED IN AN AUTOCAD FORMAT.