

HUNTERDON COUNTY
READINGTON TOWNSHIP

TAX MAP


RARITAN TOWNSHIP
Hunterdon County, NJ

Scale : 1"=400' January, 2002

Antoine Hajjar NJPE & LS #42580


Raritan Township Engineer
Raritan Township Engineering Department
One Municiple Drive
Flemington, New Jersey 08822

THIS MAP HAS BEEN SCANNED FROM THE ORIGINAL
ON FILE AT THE RARITAN TOWNSHIP ENGINEERING
DEPARTMENT AND PLACED IN AN AUTOCAD FORMAT.

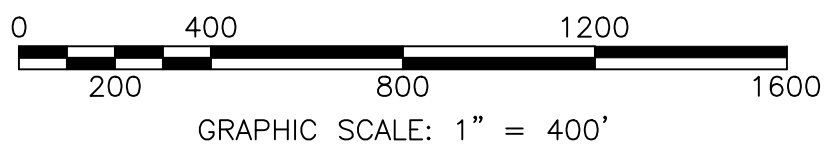

Revised By:	Date
Frederick P. Coppola, Twp. Eng./Raritan Twp. Eng. Dept.	Jan., 2002
Frederick P. Coppola, Twp. Eng./Raritan Twp. Eng. Dept.	Jan., 2003
Frederick P. Coppola, Twp. Eng./Raritan Twp. Eng. Dept.	Jan., 2004
Frederick P. Coppola, Twp. Eng./Raritan Twp. Eng. Dept.	Jan., 2005
Frederick P. Coppola, Twp. Eng./Raritan Twp. Eng. Dept.	July, 2005
Frederick P. Coppola, Twp. Eng./Raritan Twp. Eng. Dept.	Jan., 2006
Frederick P. Coppola, Twp. Eng./Raritan Twp. Eng. Dept.	July, 2006
Frederick P. Coppola, Twp. Eng./Raritan Twp. Eng. Dept.	Jan., 2007
Frederick P. Coppola, Twp. Eng./Raritan Twp. Eng. Dept.	Jan., 2008
Frederick P. Coppola, Twp. Eng./Raritan Twp. Eng. Dept.	Jan., 2009
Frederick P. Coppola, Twp. Eng./Raritan Twp. Eng. Dept.	Jan., 2010
Frederick P. Coppola, Twp. Eng./Raritan Twp. Eng. Dept.	Jan., 2011
Frederick P. Coppola, Twp. Eng./Raritan Twp. Eng. Dept.	Jan., 2012
Frederick P. Coppola, NJPE&LS/Raritan Twp. Eng. Dept.	Jan., 2013
Antoine Hajjar, Twp. Engineer/Raritan Twp. Eng. Dept.	Jan., 2015

SOMERSET
HILLSBOROUGH TWP.

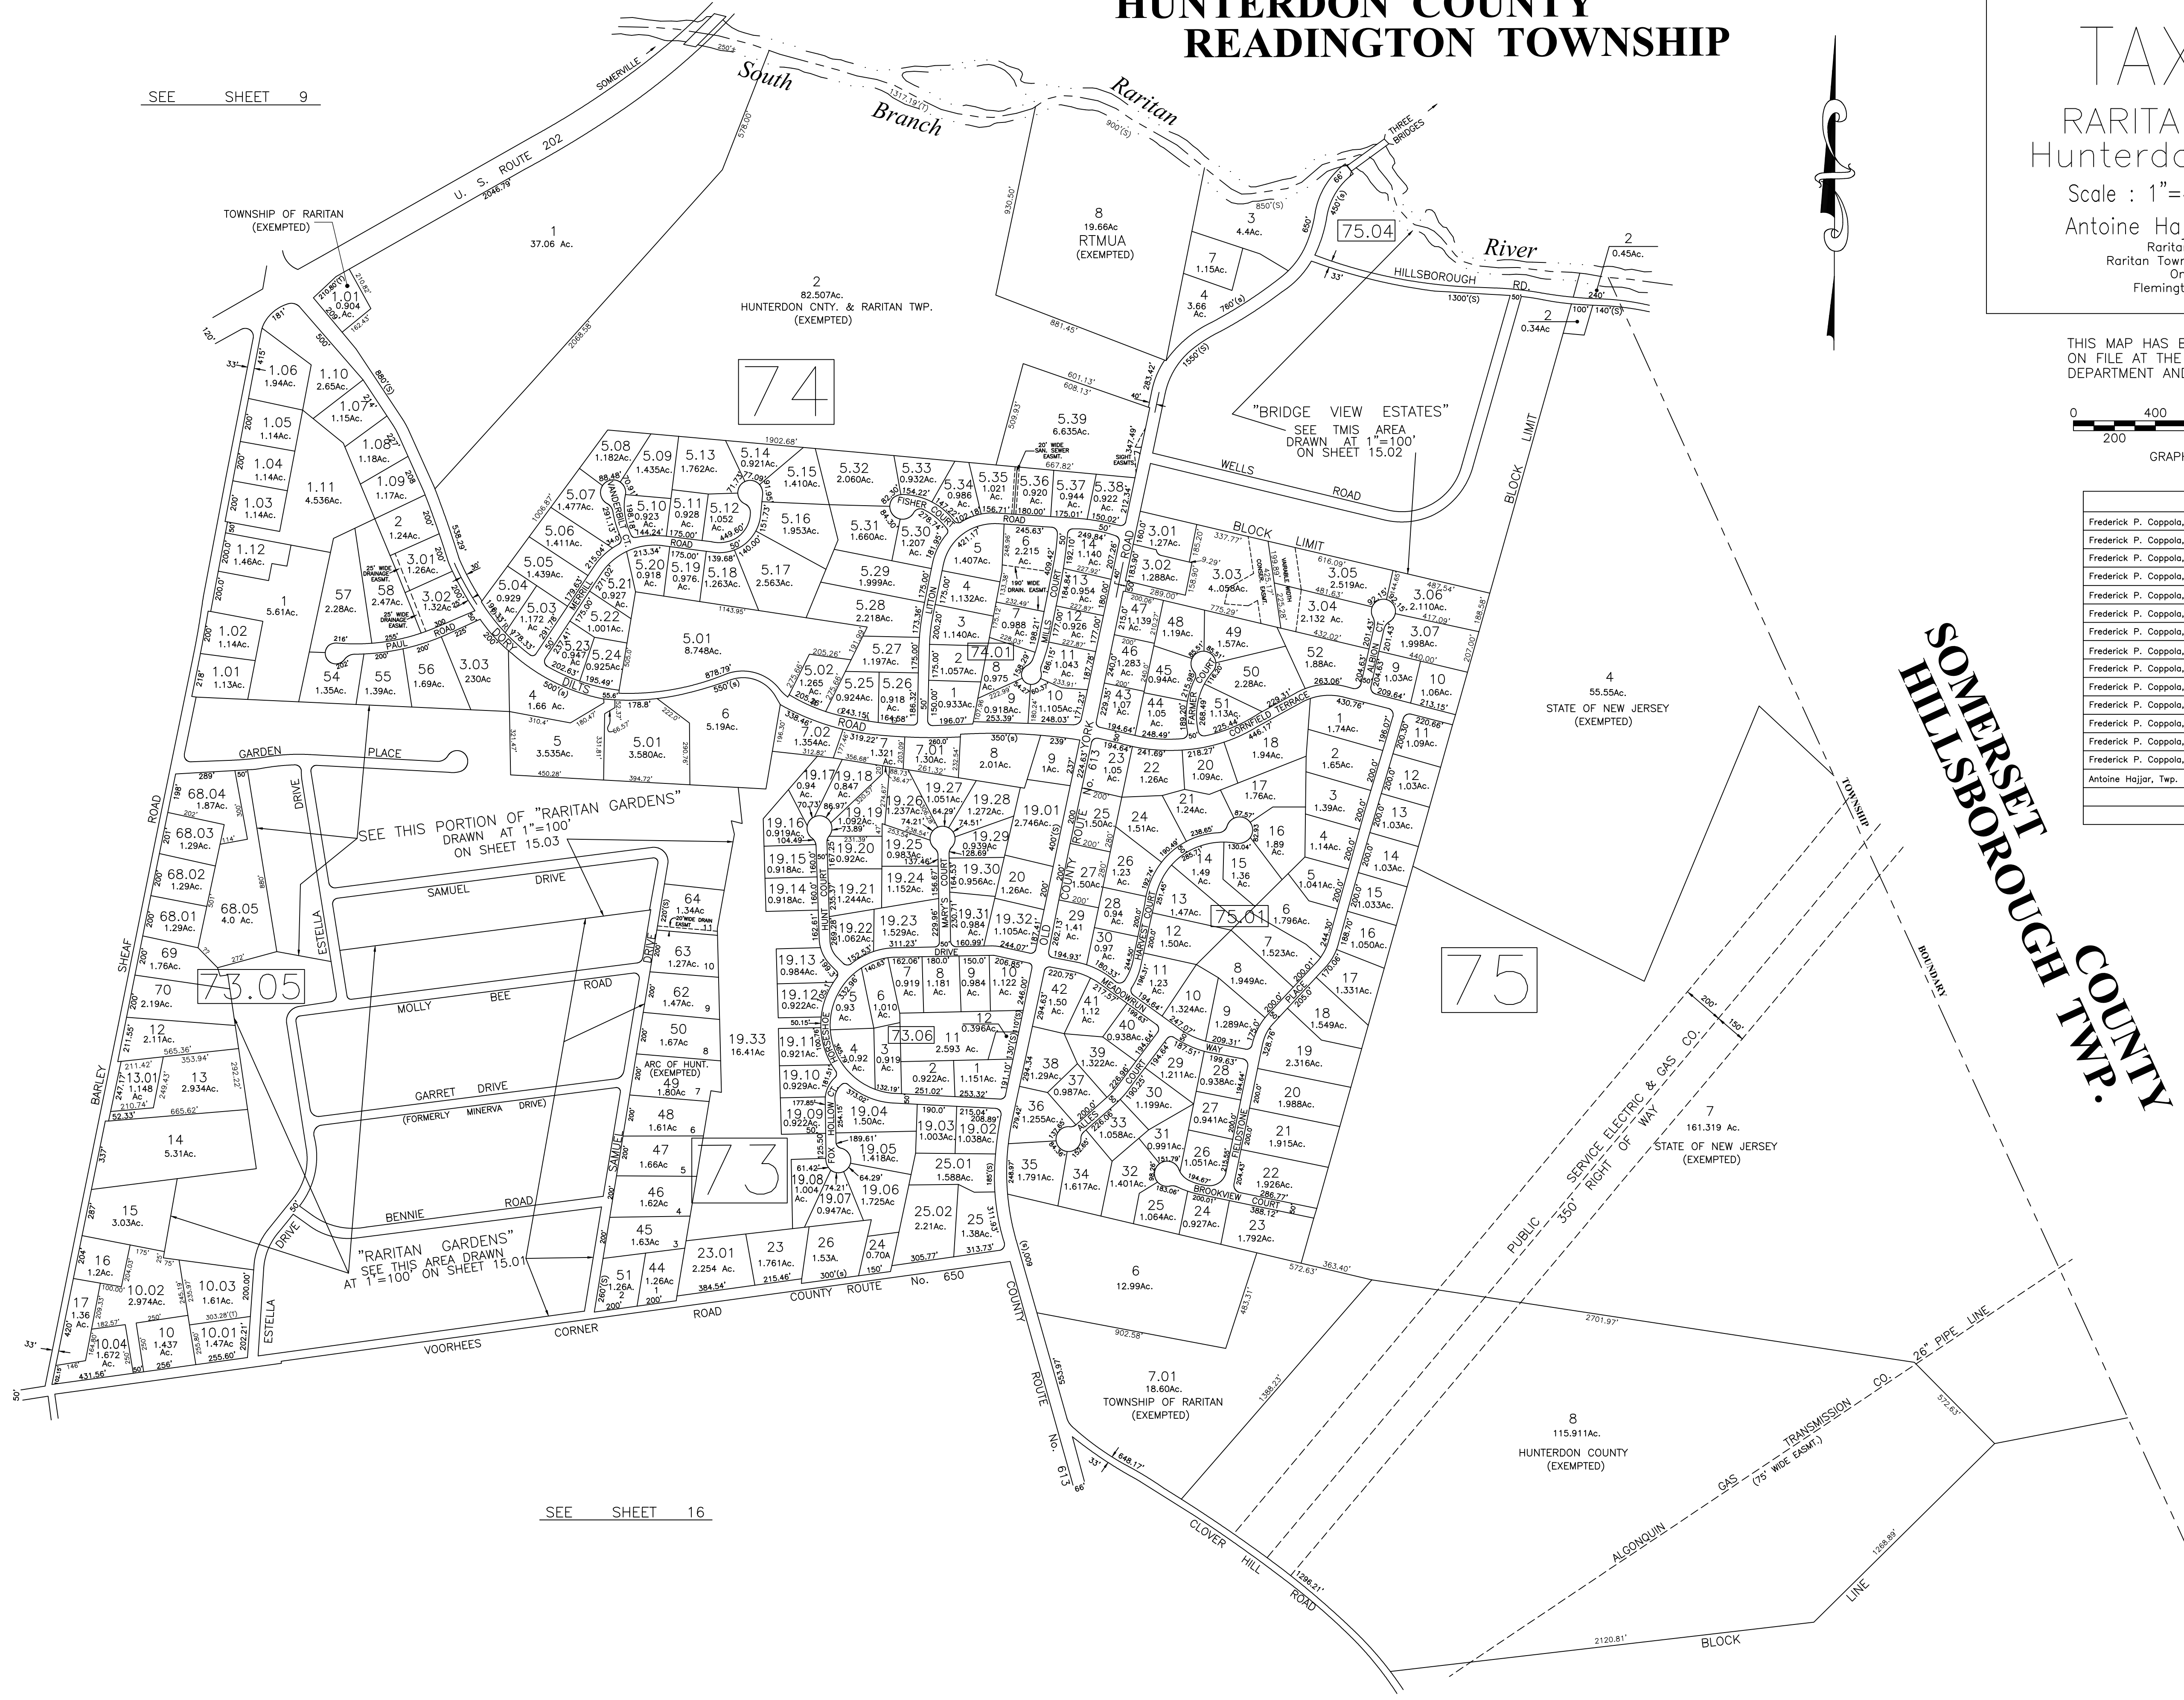

SEE SHEET 9

SEE SHEET 9

SEE SHEET 16

SEE SHEET 16